




GROUND FLOOR

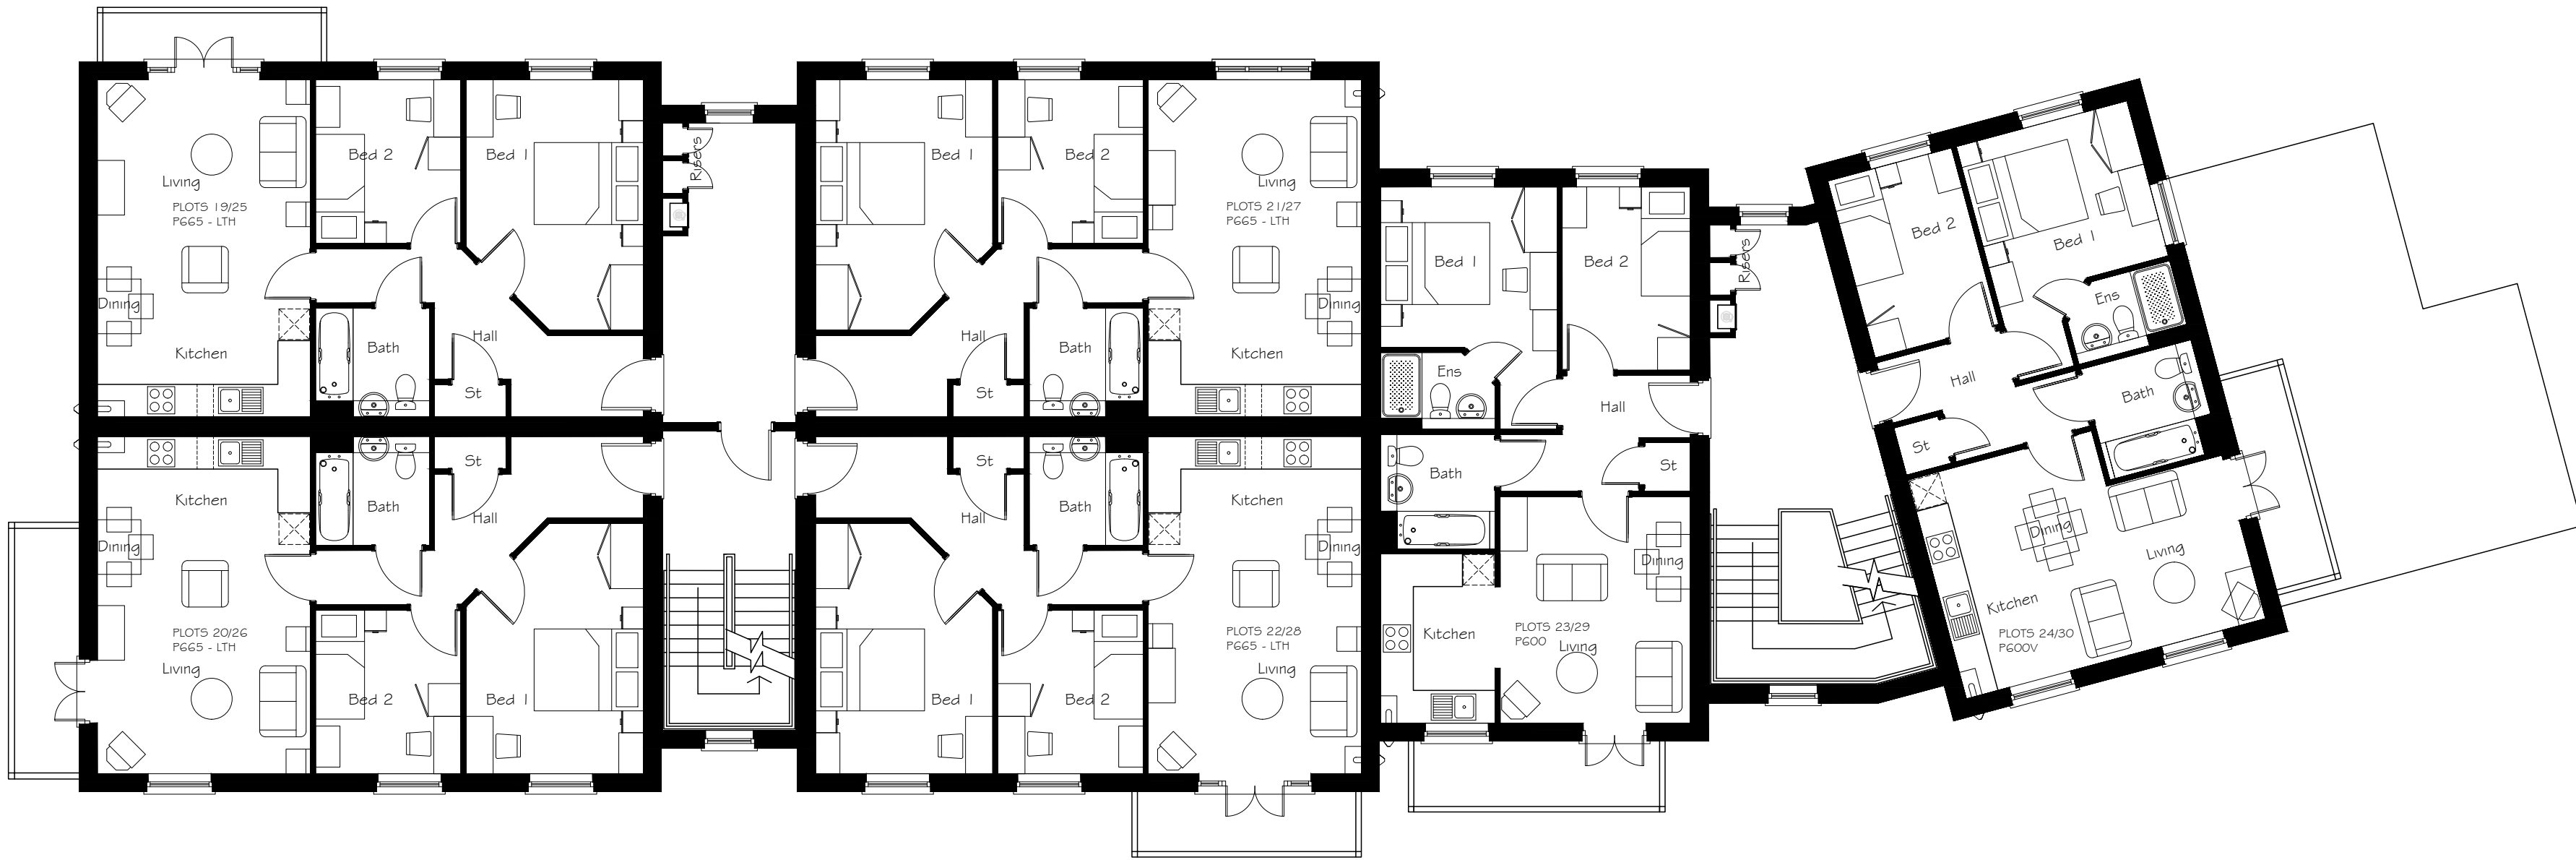


UPPER FLOORS



ELEVATION A



ELEVATION C

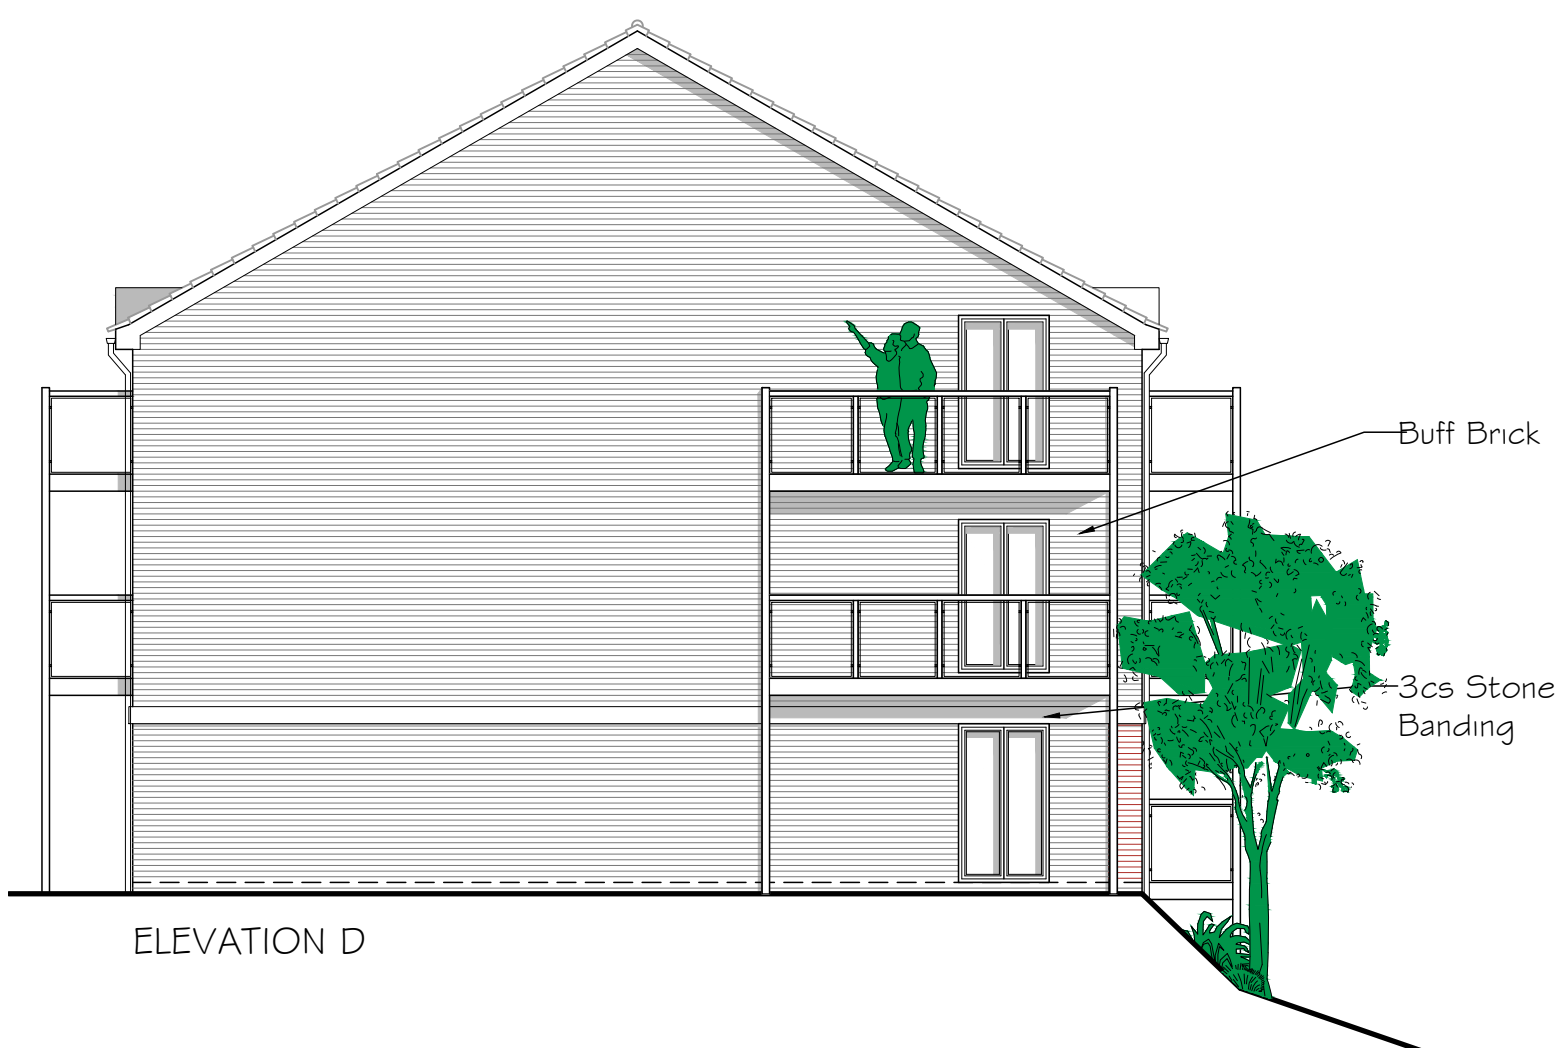


ELEVATION D



ELEVATION B

PLOTS: 13-30

Taylor Wimpey

 

LAND NORTH OF CHEQUERSFIELD, WELWYN GARDEN CITY - BLOCK B - FLOOR PLANS & ELEVATIONS (1:100 @ A1)

Rev B: Updated to suit LSD209-01 rev D following amendments to the boundary line.
 Dwg. No. LSD209-02-02 Rev: C
 Rev C: Number & Types of bins amended following comments from WHBC

UNIT 1 PRESTON LODGE COURT | PRESTON DEANERY | NORTHAMPTON | NN7 2DS | T: 01604 871199 | W: www.lsddev.co.uk | E: info@ldev.co.uk

