




South Elevation

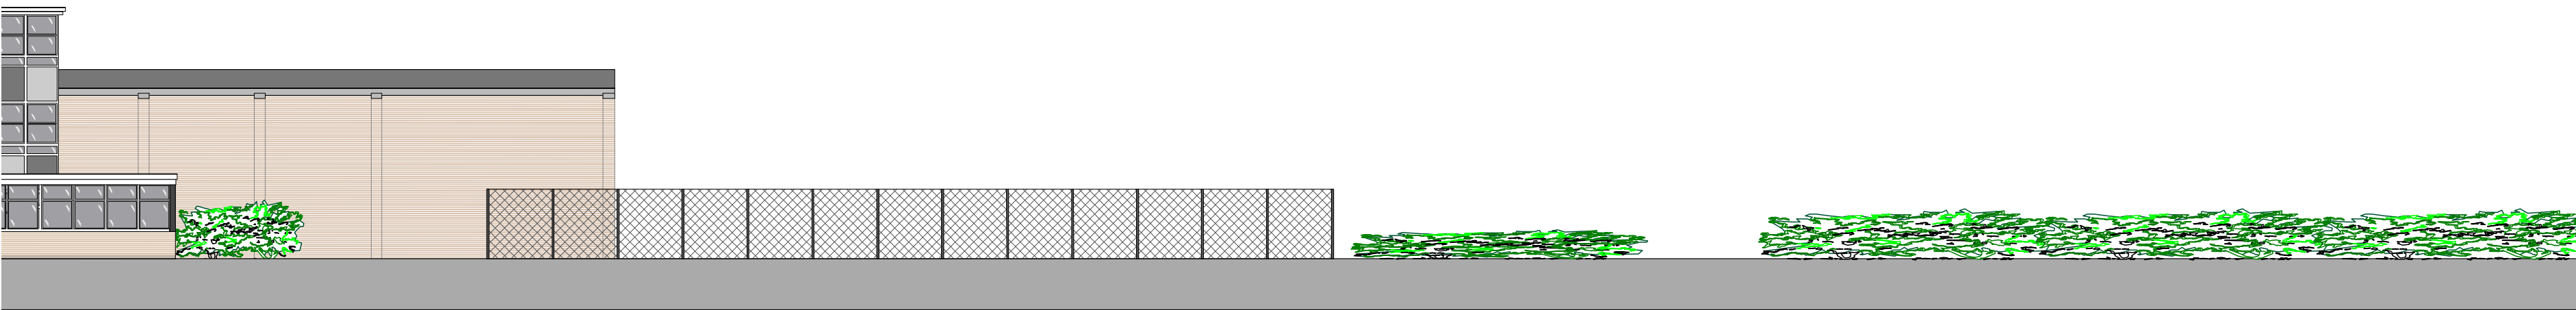



East Elevation

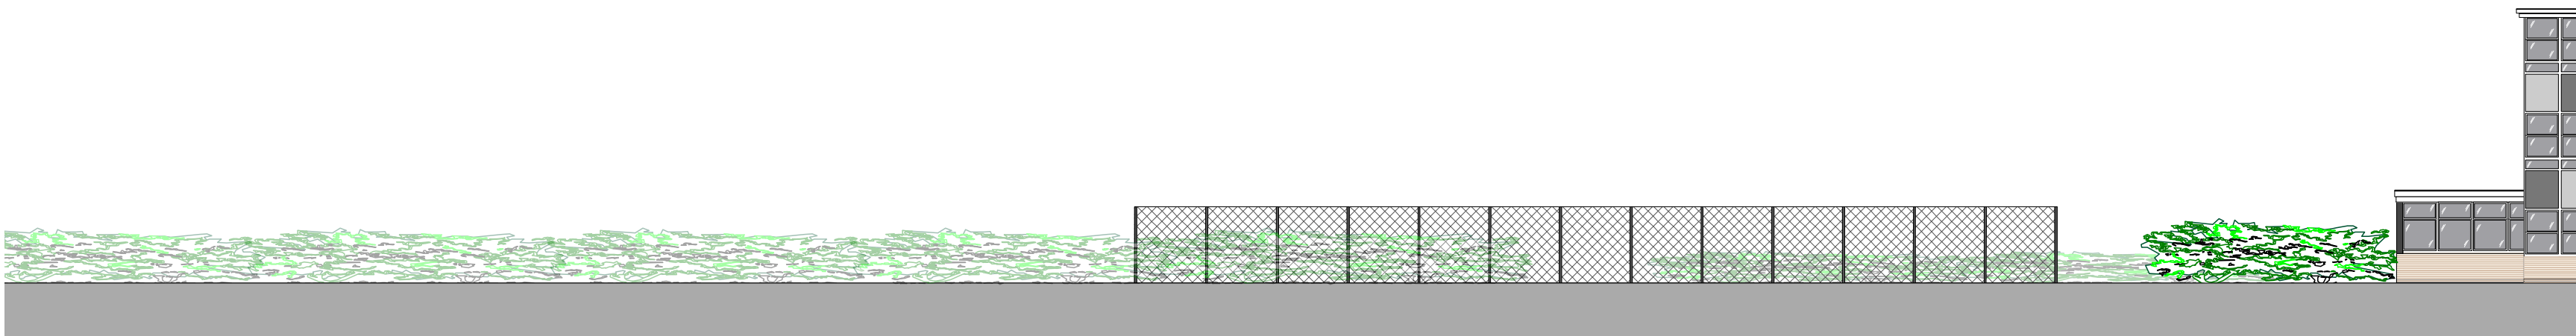

West Elevation

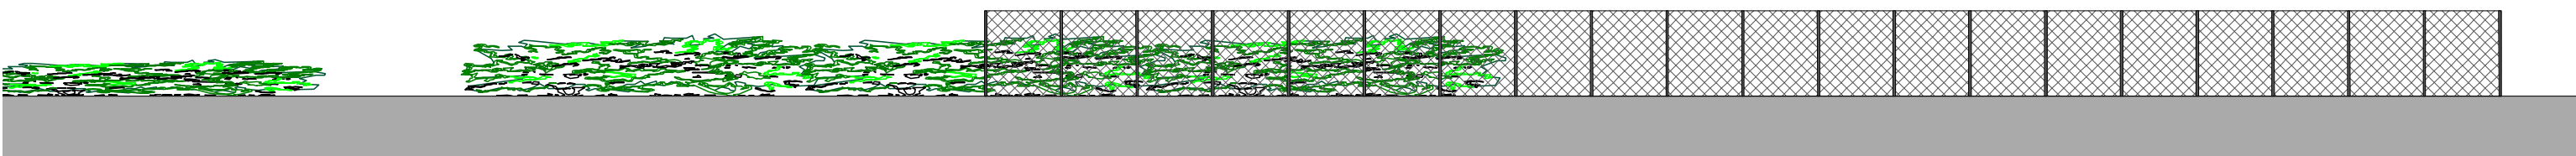

North Elevation

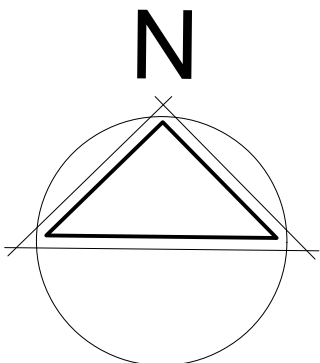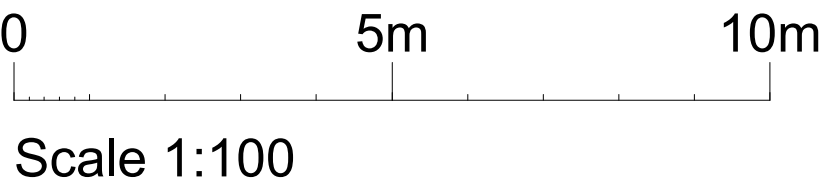

Lyster Grillet & Harding
Architect
1 Pemberton Place
Cambridge CB2 1XB
01223 351626

admin@lgharchitects.com
www.lgharchitects.com
Copyright © 2010 Lyster Grillet & Harding Ltd. All rights reserved.

job title

Sports Hall & Teaching Block

date

March 18

drawn

TM

scales

1:100 @ A1
1:200 @ A3

client

Chancellors School

building + drawing title

**Sports Hall & Teaching Block
Existing Elevations**

work stage

Preparation and Brief

drawing status

Approval

job no. + work stage + building + drawing no.

2154 / 00 / 0030

revision