



NEW SPORTS HALL BLOCK  
CLERESTOREY PLAN 1:100

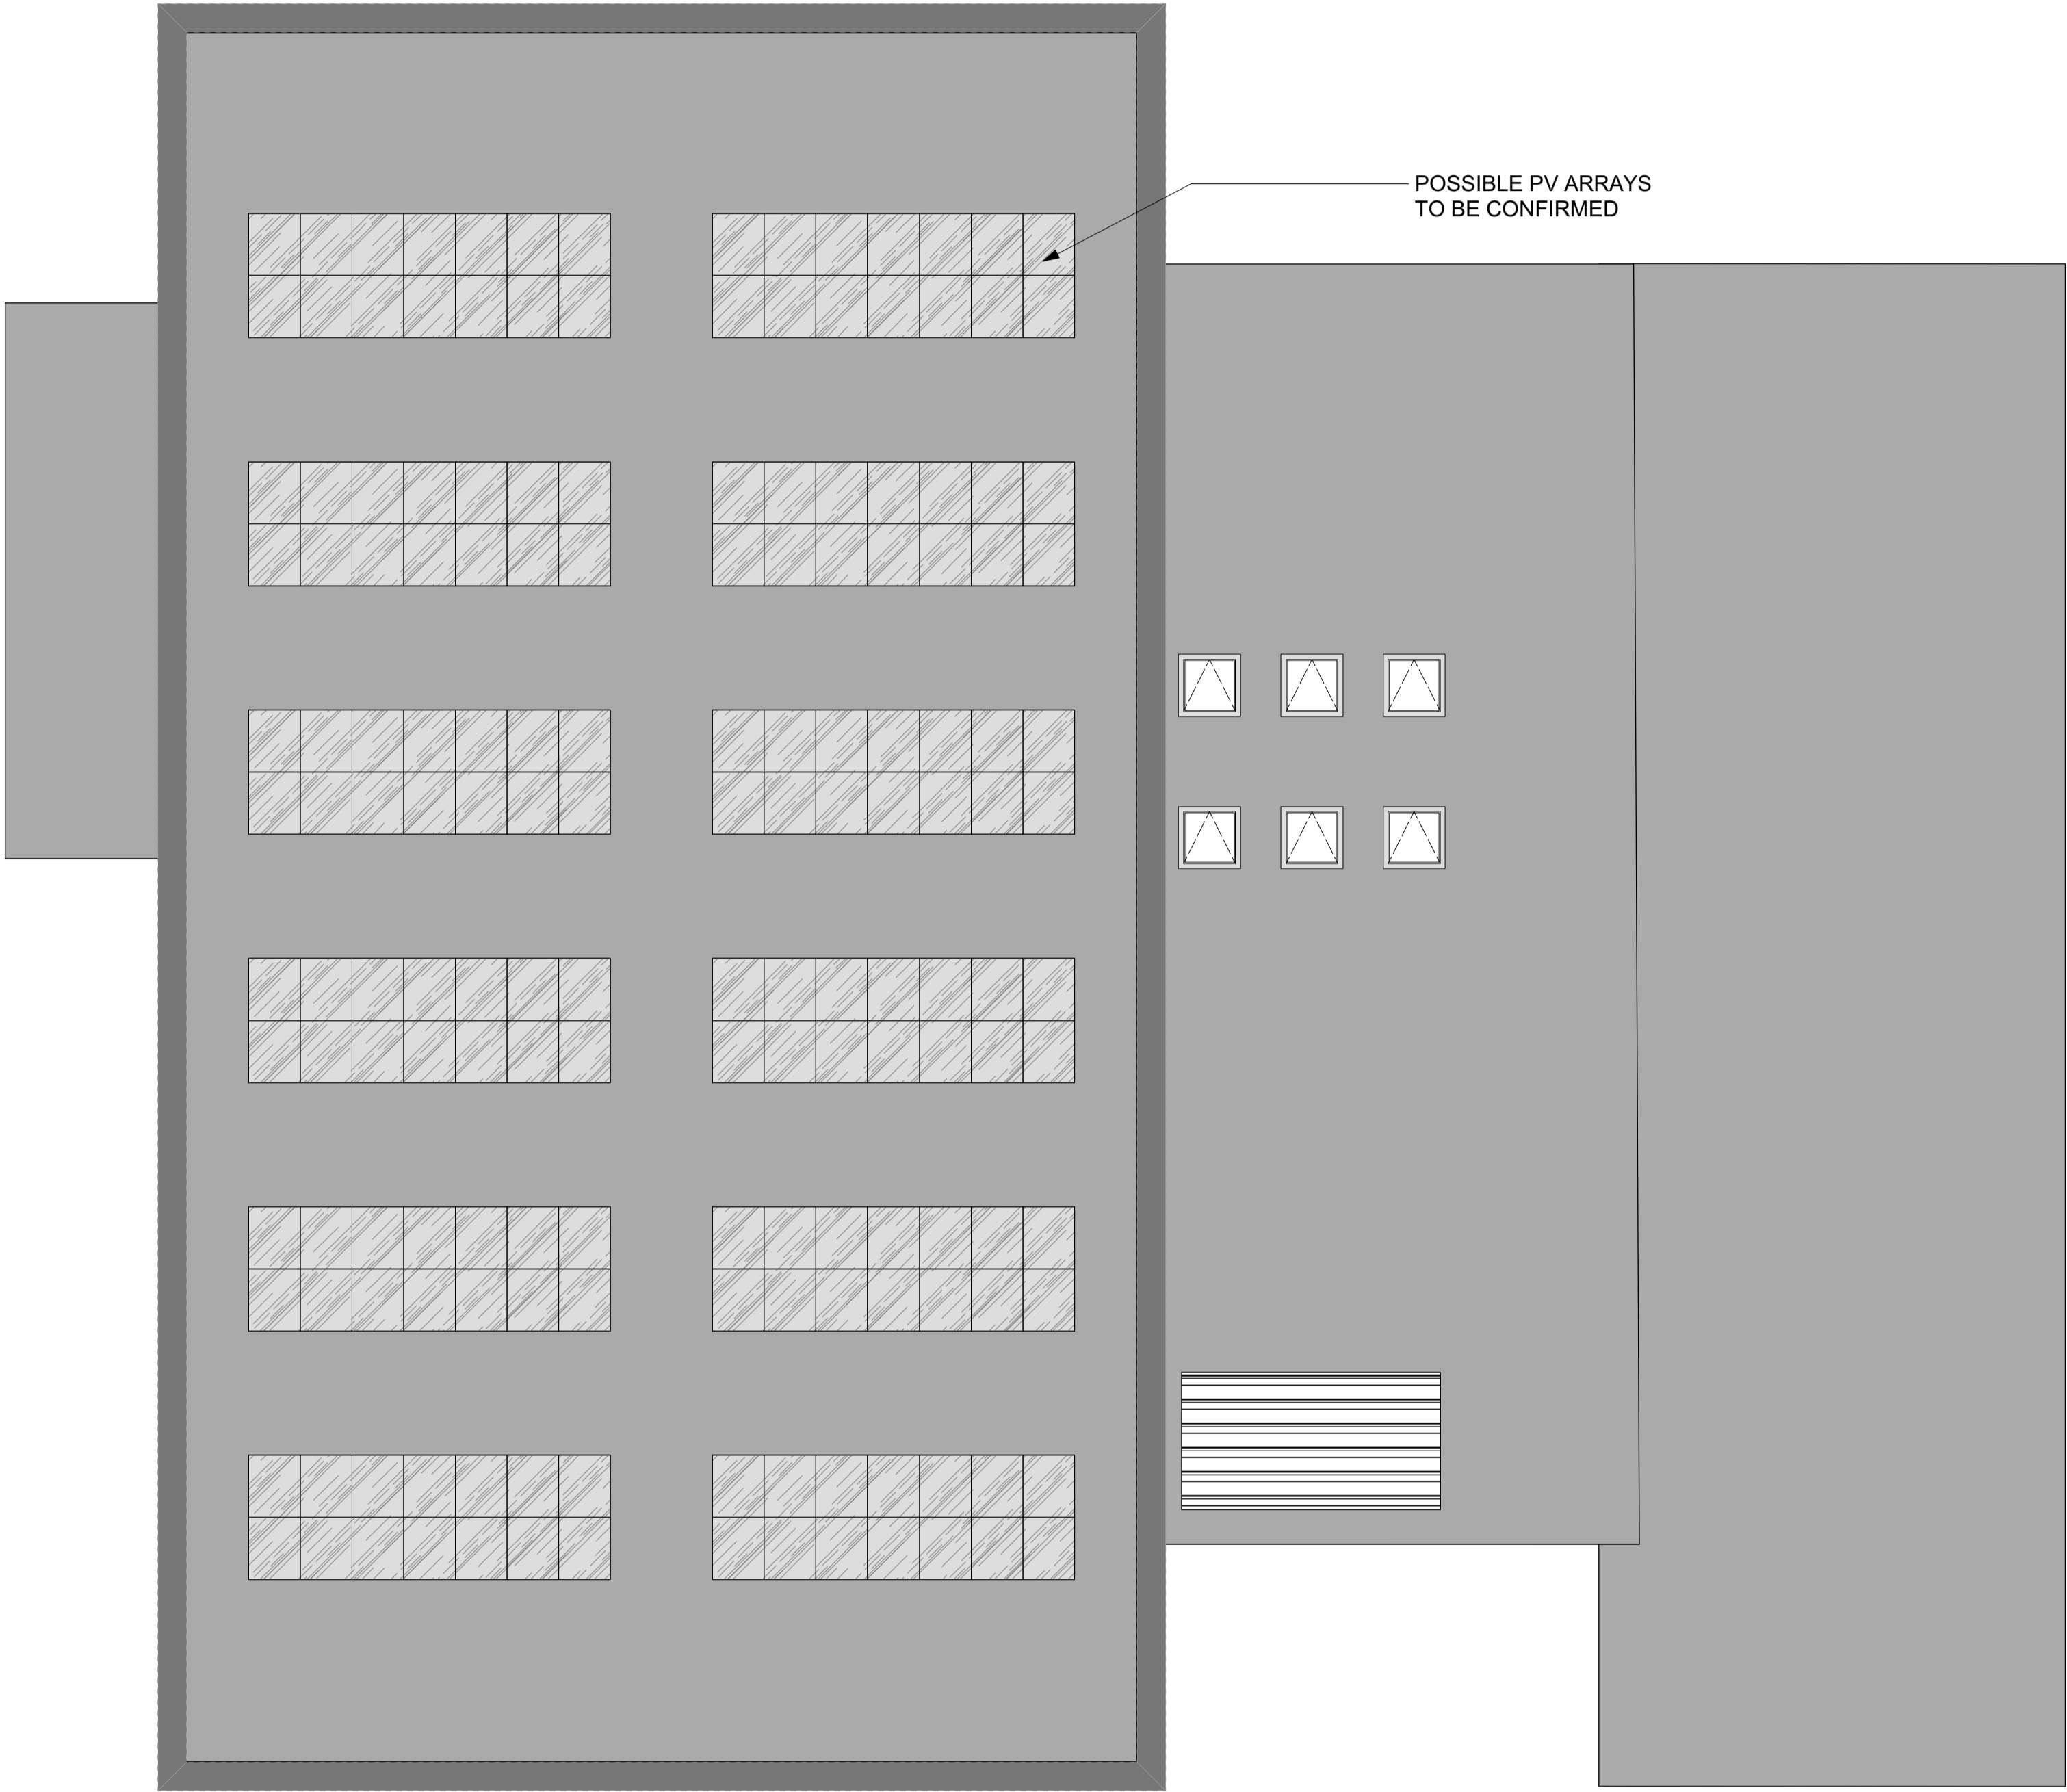

NEW SPORTS HALL BLOCK  
ROOF PLAN 1:100

0 5m 10m  
Scale 1:100

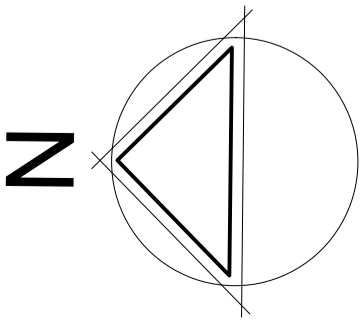

**Lyster Grillet & Harding**  
Architect  
1 Pemberton Place  
Cambridge CB2 1XB  
01223 351626

admin@lgharchitects.com  
www.lgharchitects.com

Copyright © 2010 Lyster Grillet & Harding Ltd. All rights reserved.

job title <b>Sports Hall &amp; Teaching Block</b>				client <b>Chancellors School</b>		work stage Preparation and Brief
date March 18				drawing status Approval		
drawn TM	scales 1:100 @ A1 1:200 @ A3	building + drawing title <b>Sports Hall &amp; Teaching Block Clerestorey &amp; Roof Plans</b>		job no. + work stage + building + drawing no. <b>2154 / 00 / 0111</b>		revision