




FRONT ELEVATION

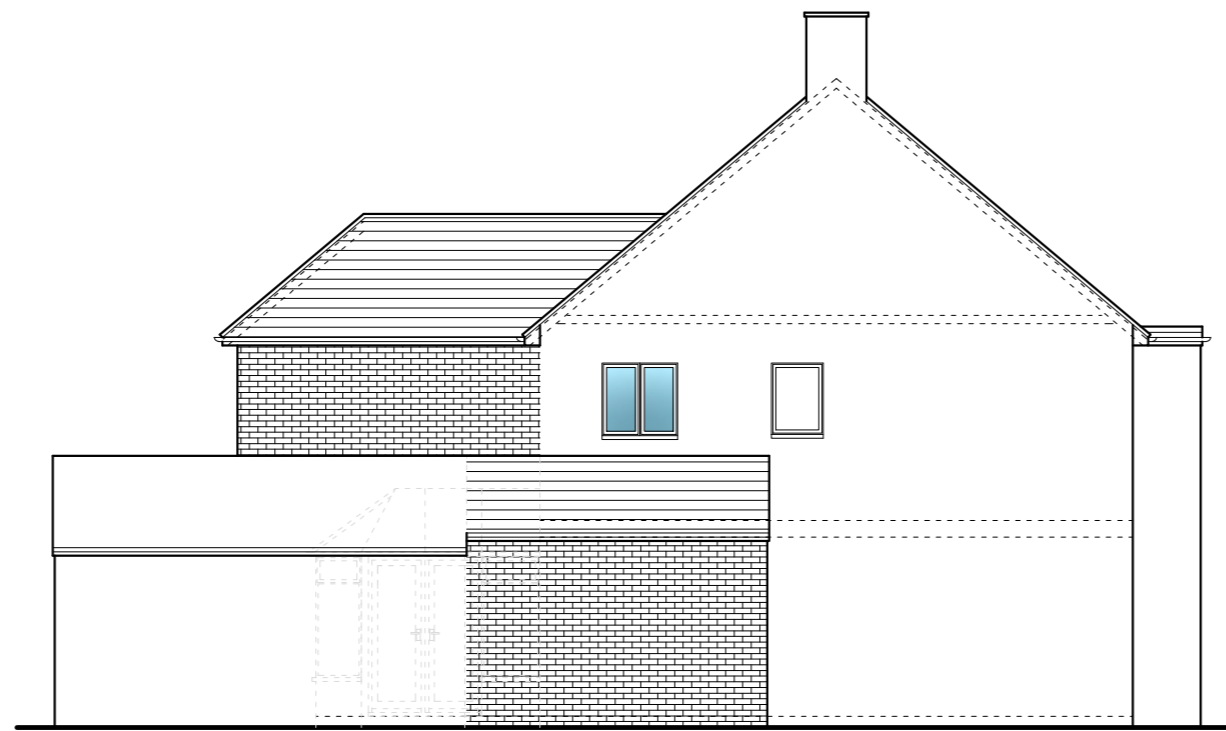



SIDE ELEVATION

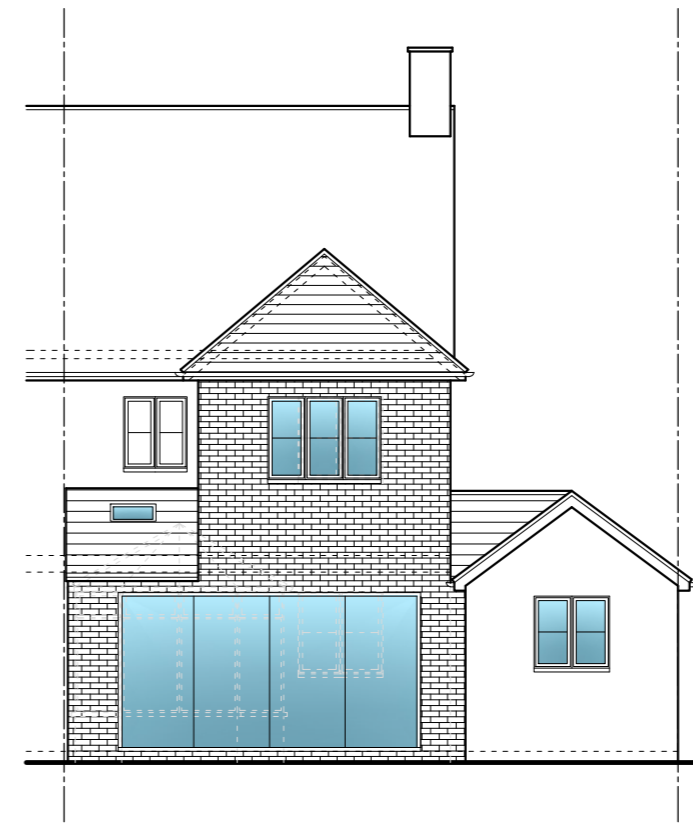


REAR ELEVATION

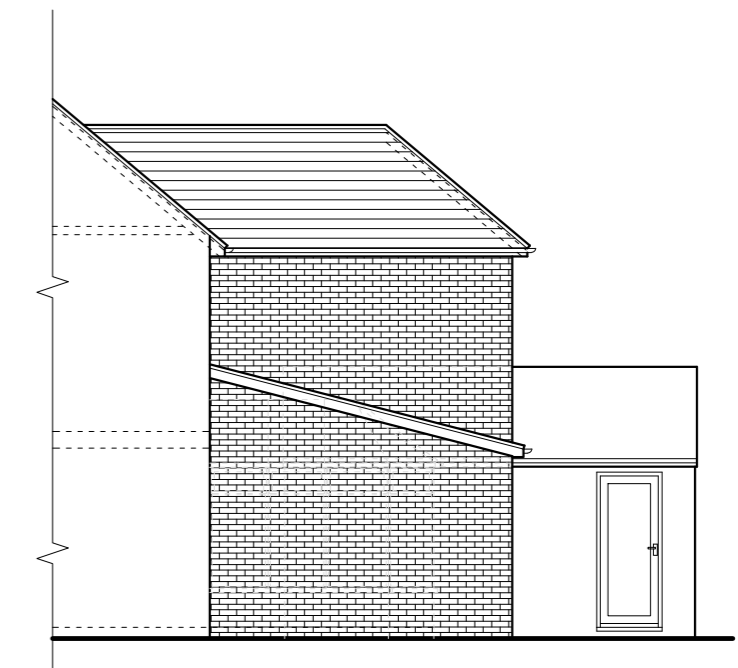


SIDE ELEVATION

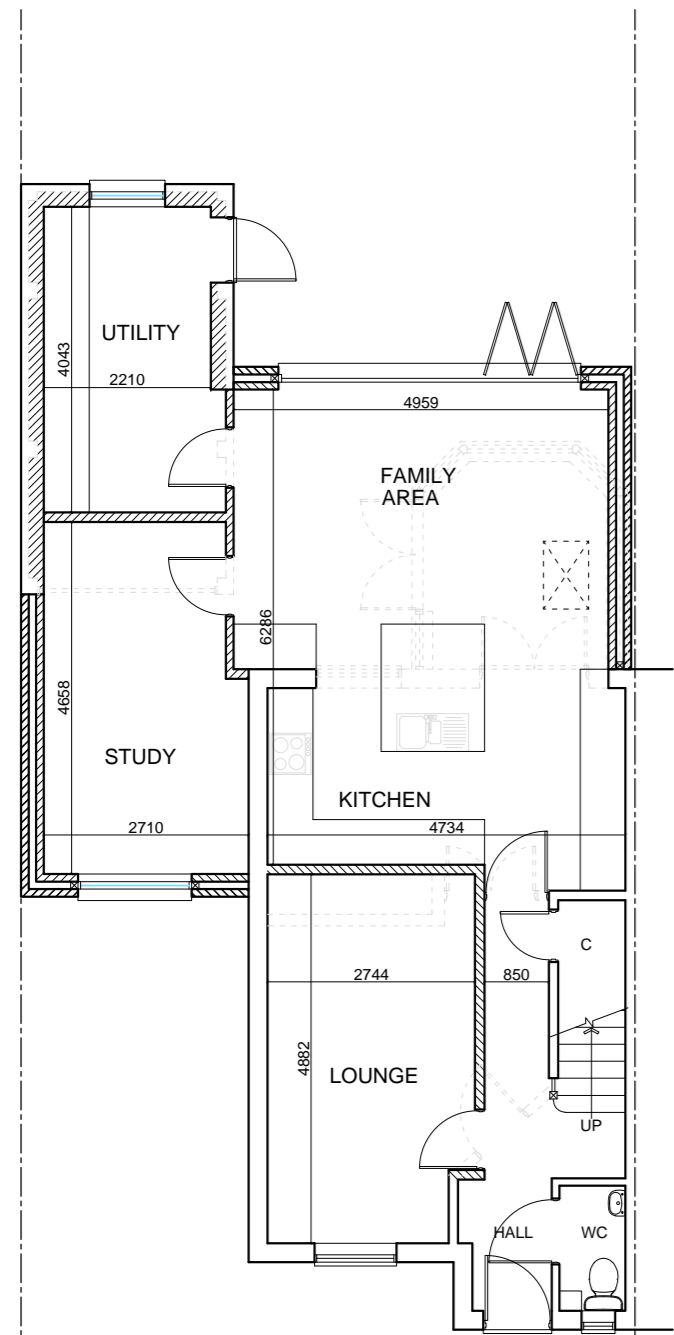 


GROUND FLOOR PLAN

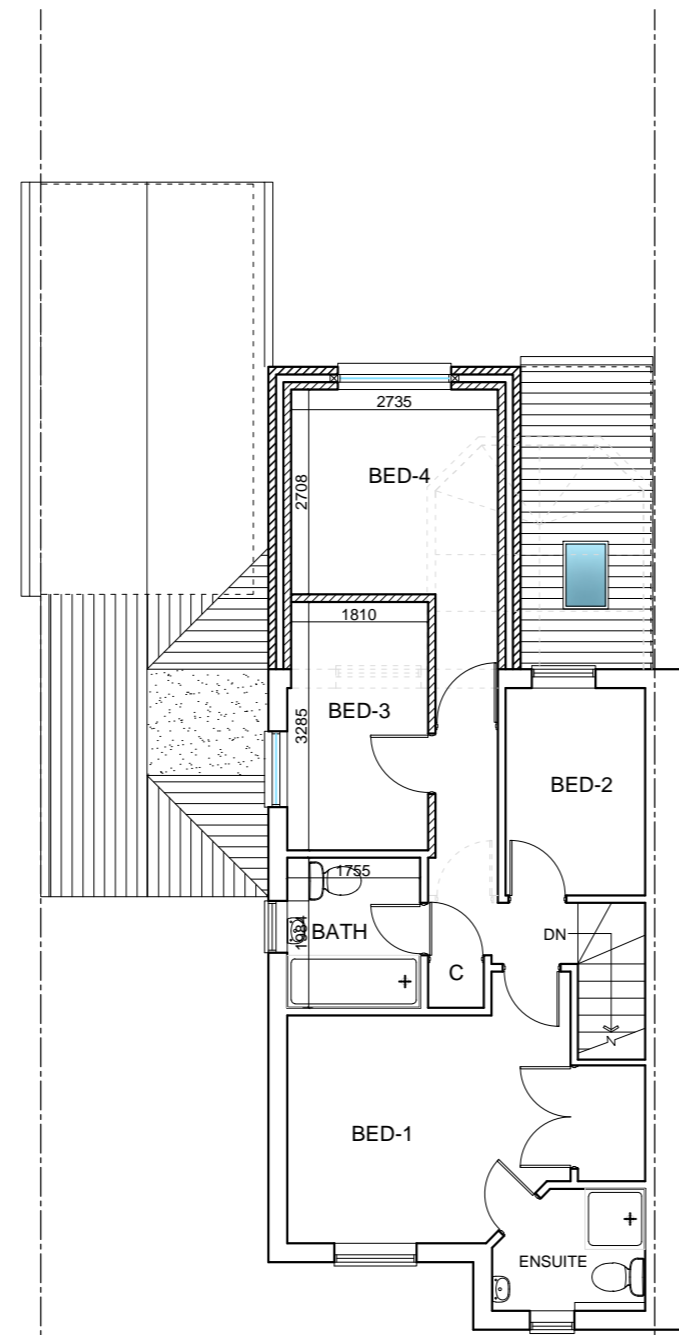

FIRST FLOOR PLAN

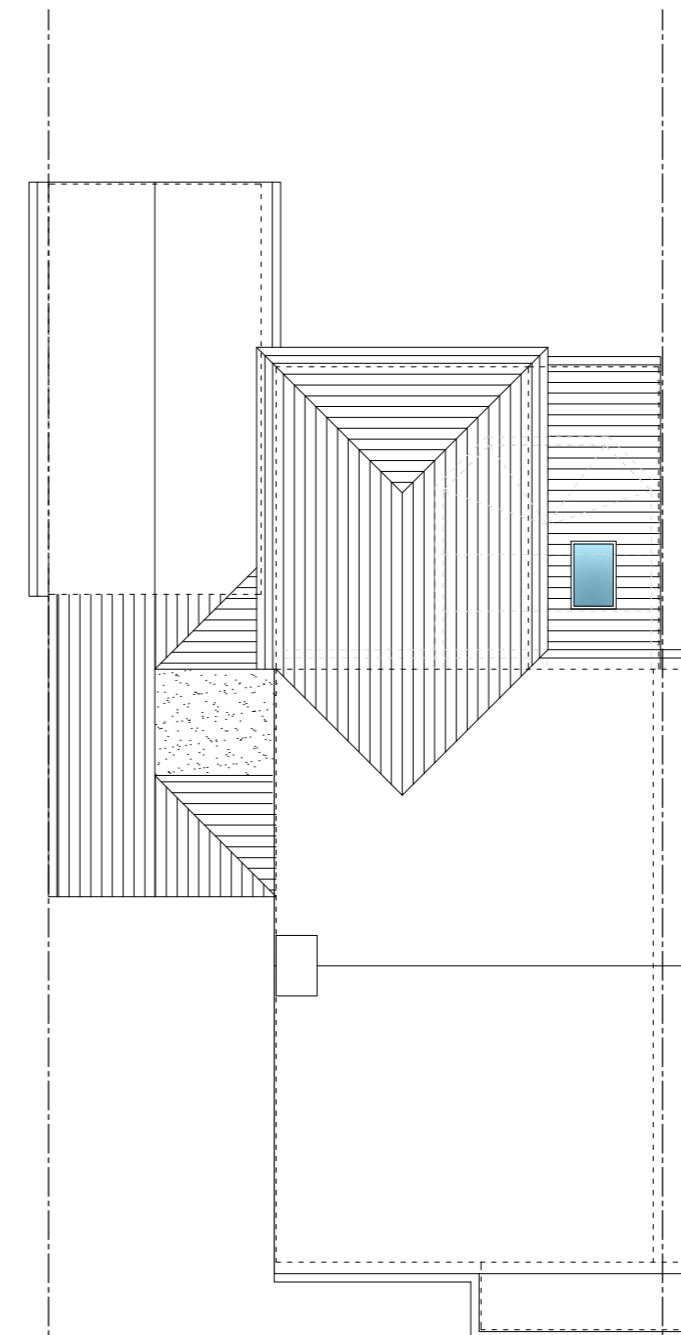

ROOF PLAN

 

THIS DRAWING PRINTED ON A2 SIZE PAPER



HOME EXTENSION DESIGNS
 60 BRIDGE ROAD EAST
 WELWYN GARDEN CITY
 HERTS AL7 1JU
 tel : 01707 393971
 fax : 01707 393980
 e:stuartc@hed.co.uk

Project: 107 Eddington Crescent,
 Welwyn Garden City

Drawing Title: **PLANS AND ELEVATIONS
 AS PROPOSED**

Drawn By: ALI Scale: 1:100 Date: SEP 2018

Dwg Status: PLANNING Checked:

Drawing No: 4533-P01-DIM Revision: