



South Elevation

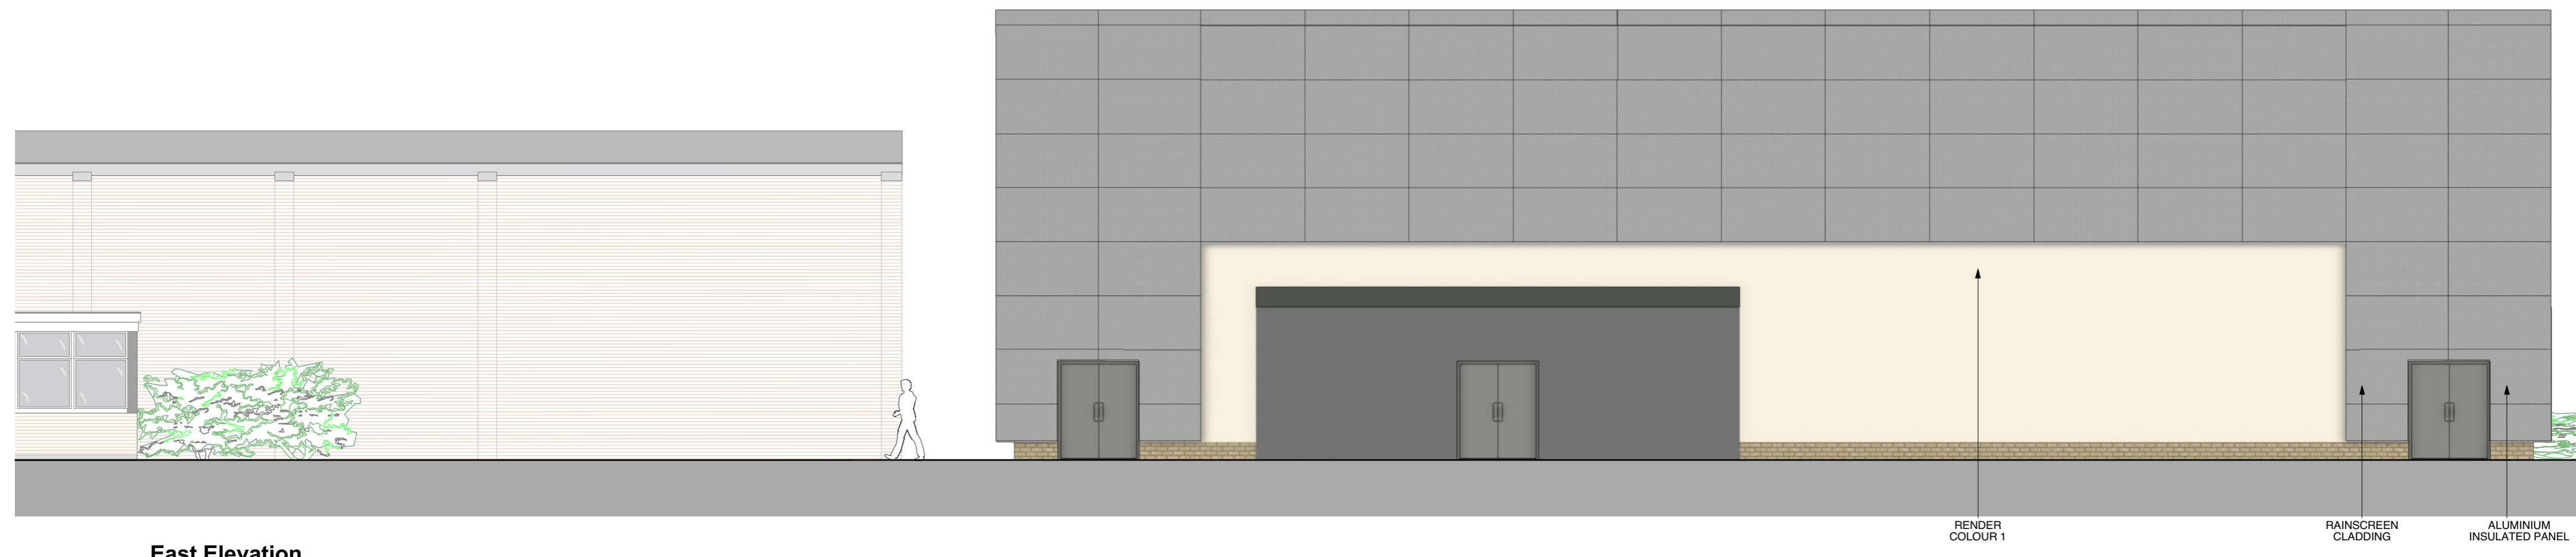



East Elevation

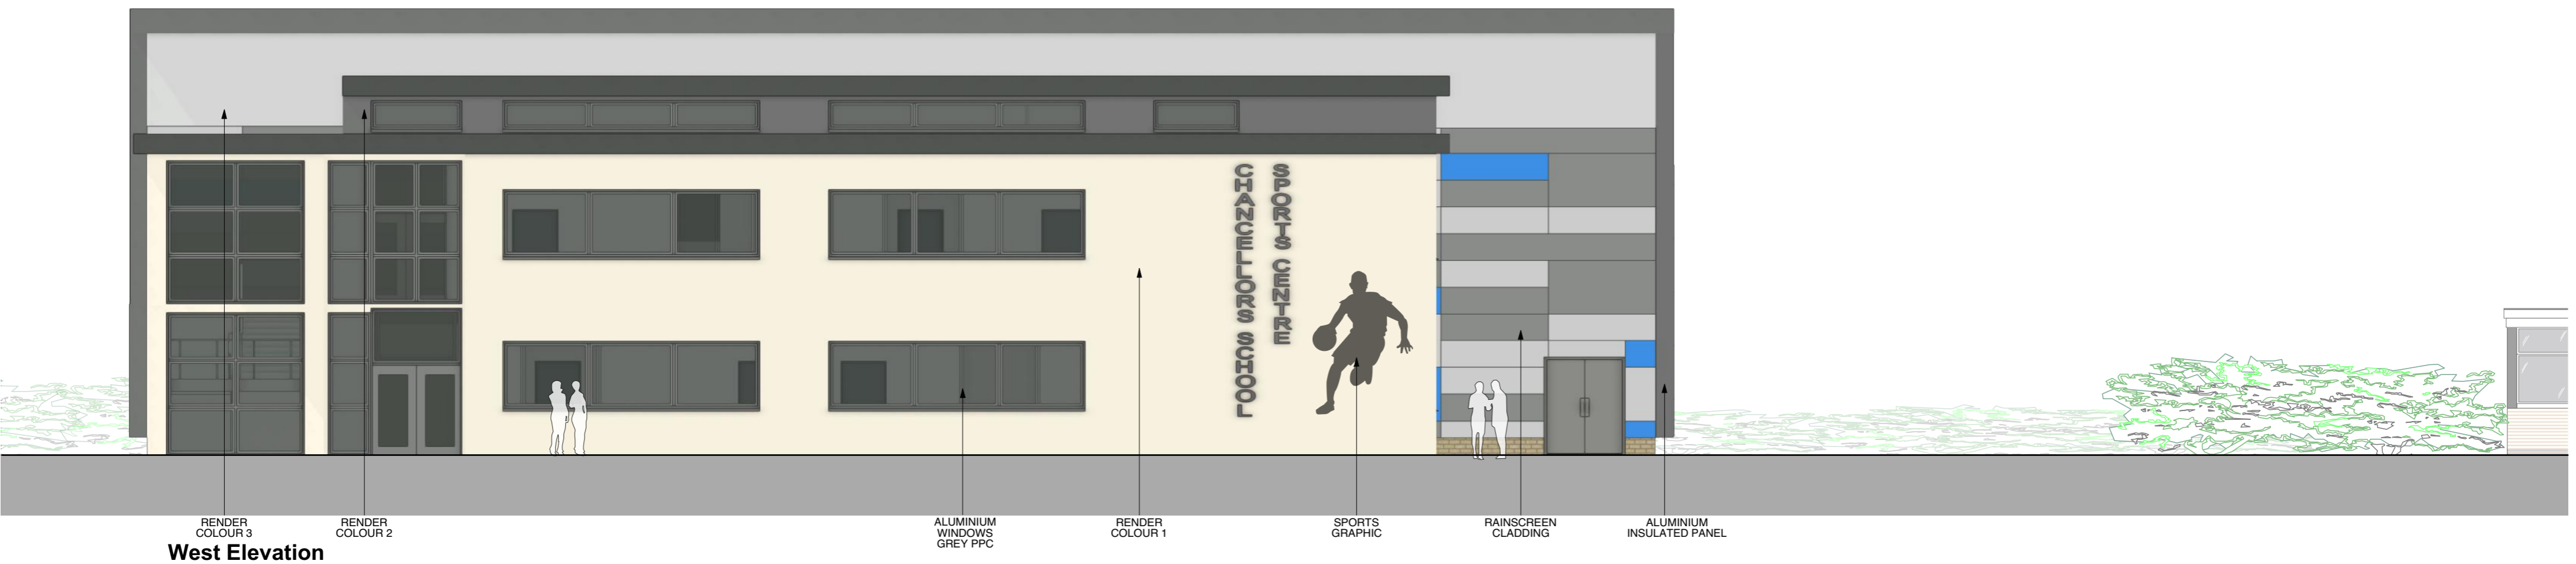

West Elevation



North Elevation

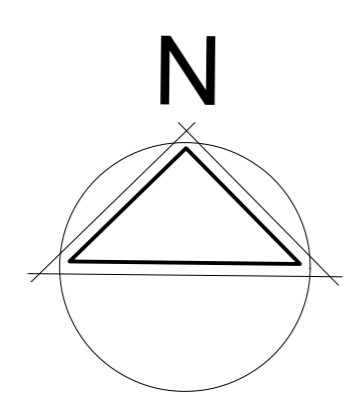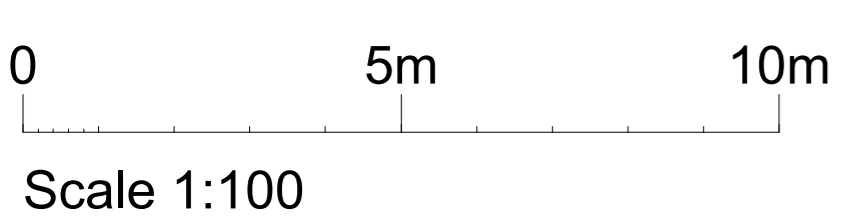

**Lyster Grillet & Harding**

Architect  
1 Pemberton Place  
Cambridge CB2 1XB  
01223 351626  
admin@lgharchitects.com  
www.lgharchitects.com  
Copyright © 2010 Lyster Grillet & Harding Ltd. All rights reserved.

job title  
**Sports Hall & Teaching Block**

date  
March 18

drawn  
TM

client  
**Chancellors School**

scales  
1:100 @ A1  
1:200 @ A3

building + drawing title  
**Sports Hall & Teaching Block Elevations in Context**

work stage  
**Preparation and Brief**

drawing status  
**Approval**

job no. + work stage + building + drawing no.  
**2154 / 00 / 0131**

revision