



South Elevation

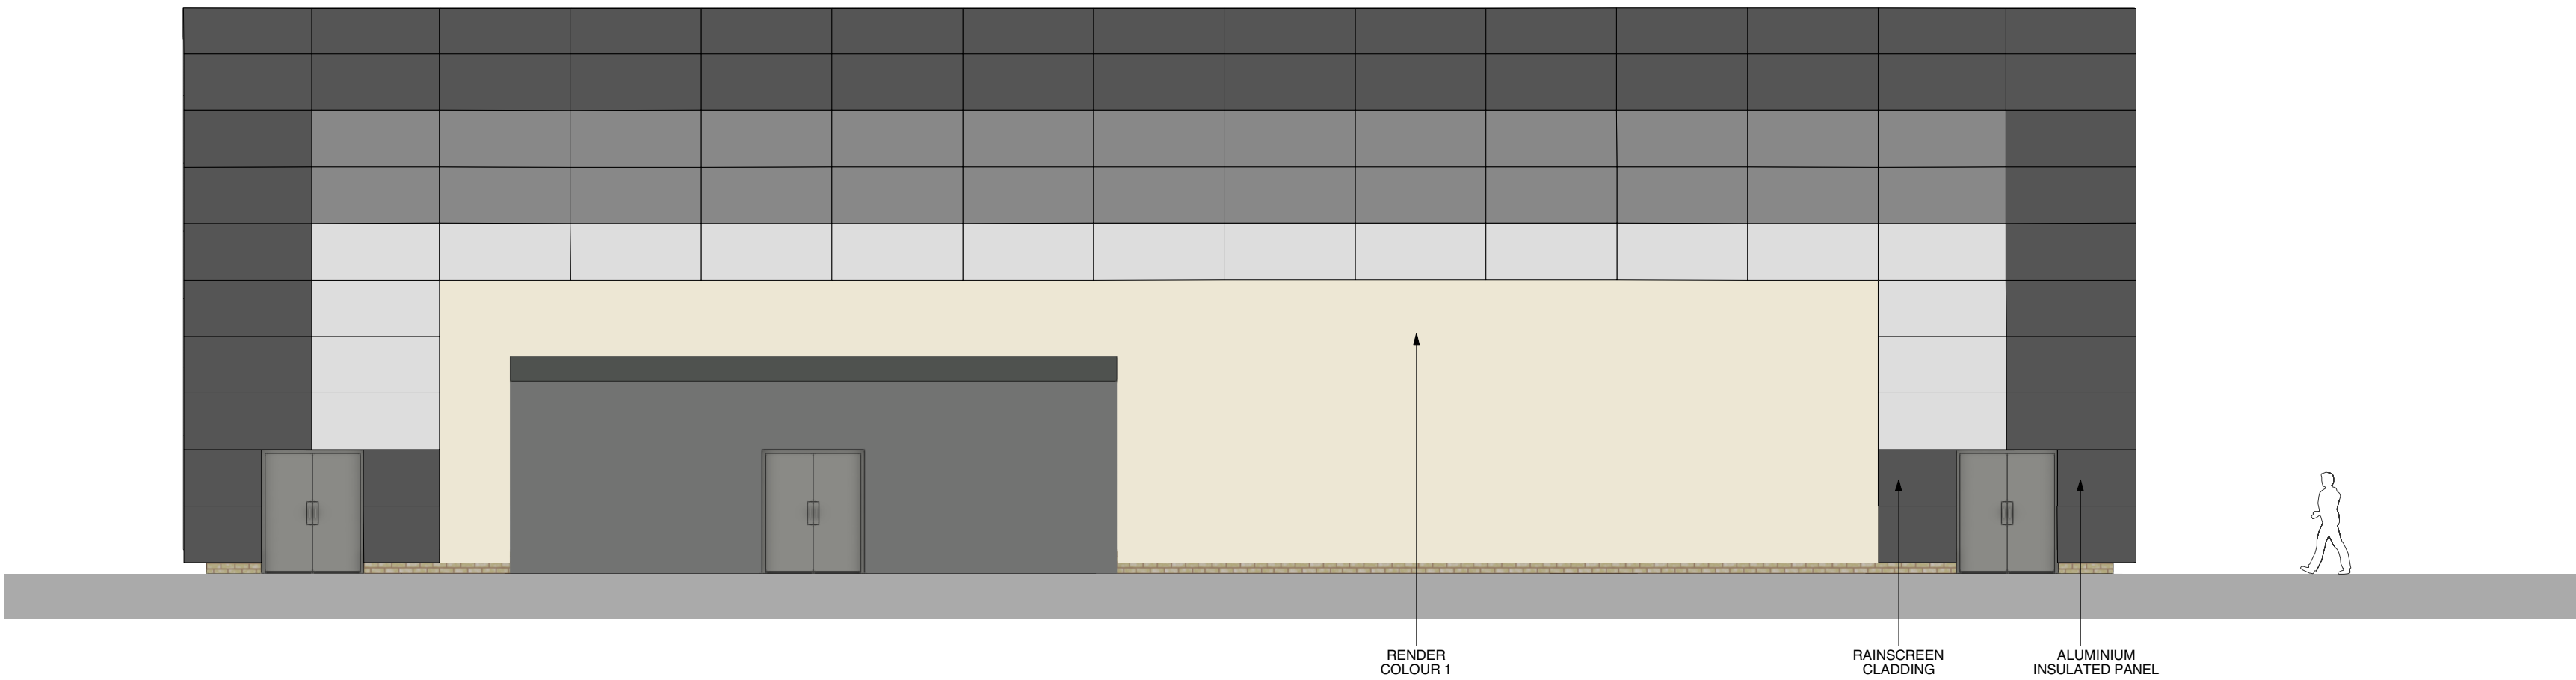

East Elevation




West Elevation

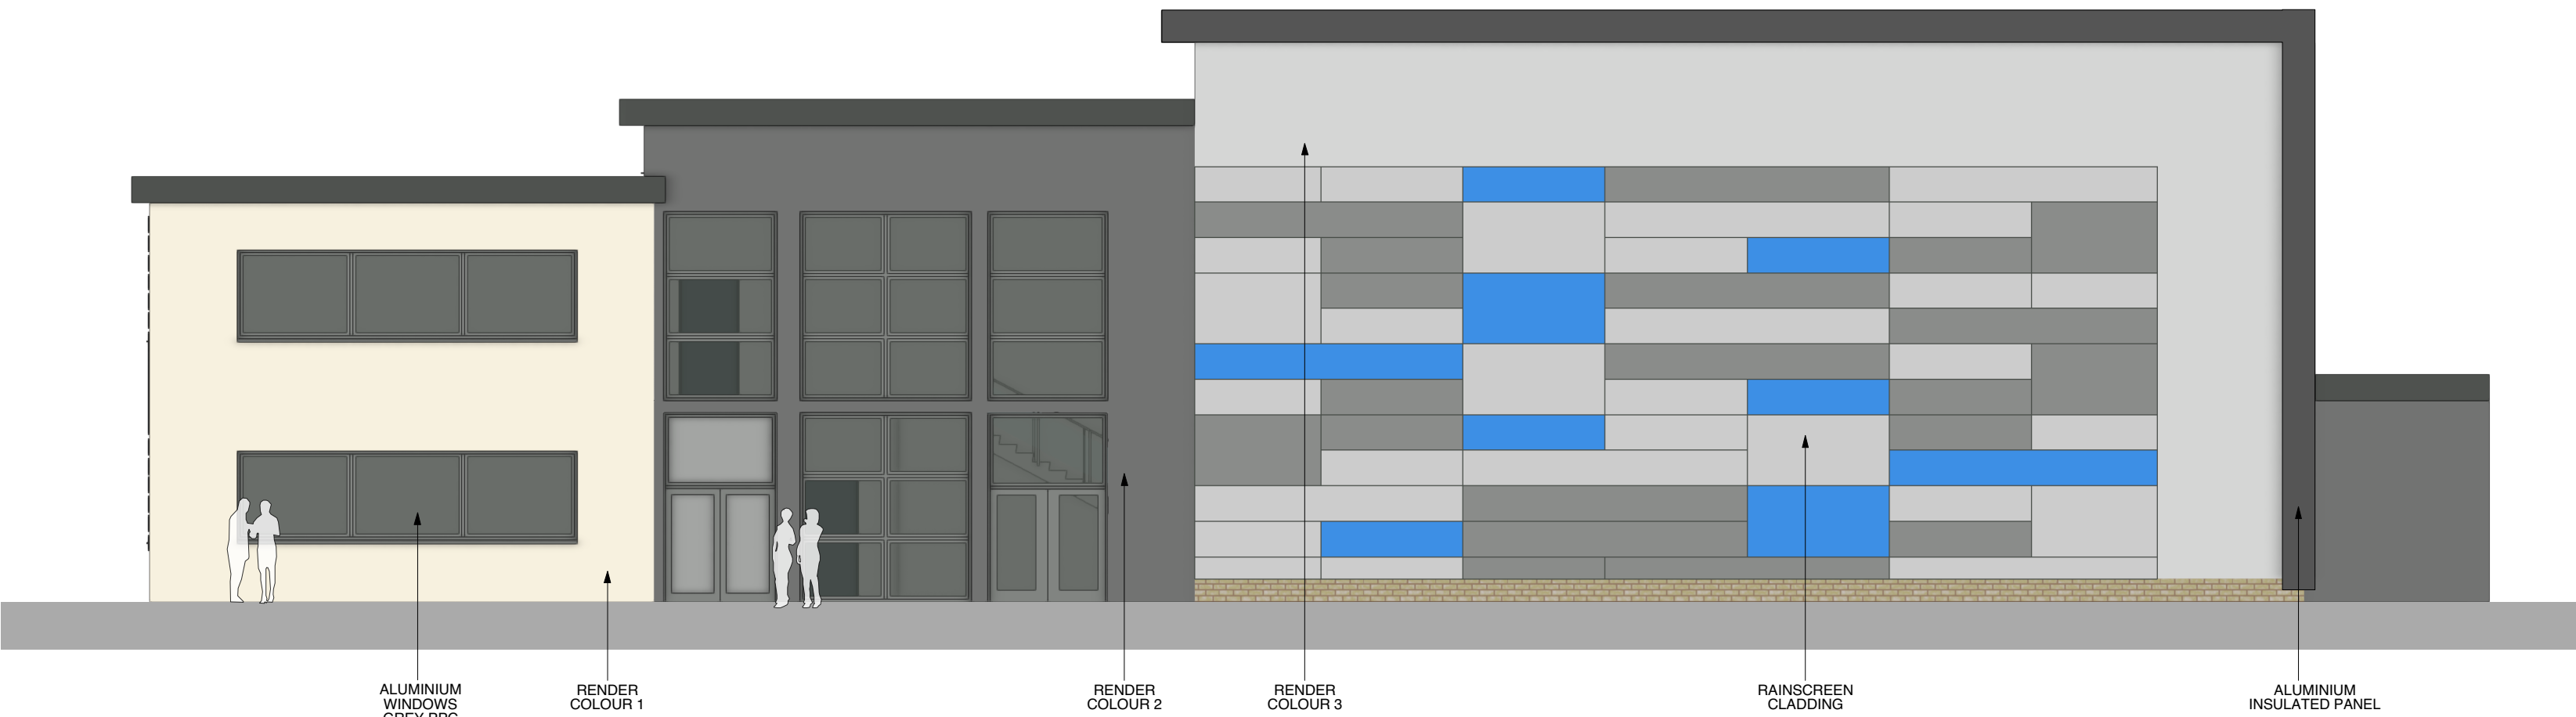

North Elevation

0 5m 10m  
Scale 1:100

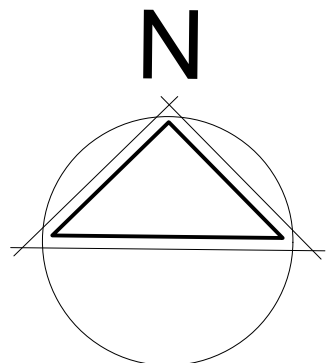

**Lyster Grillet & Harding**

Architect  
1 Pemberton Place  
Cambridge CB2 1XB  
01223 351626

admin@lgharchitects.com  
www.lgharchitects.com

Copyright © 2010 Lyster Grillet & Harding Ltd. All rights reserved.

job title  
**Sports Hall & Teaching Block**

date  
March 18

drawn  
TM

scales

scales  
1:100 @ A1  
1:200 @ A3

client  
**Chancellors School**

building + drawing title

**Sports Hall & Teaching Block Elevations**

A	02.08.19	West elevation cladding alterations	JD	DC
Rev.	Date	Notes	By	Chk

Clouded Areas Indicate revisions since last issue

work stage  
**Preparation and Brief**

drawing status  
**Approval**

job no. + work stage + building + drawing no.

**2154 / 00 / 0130**

revision

**A**