


1 003000 - Ground Floor Plan Existing
1 : 50

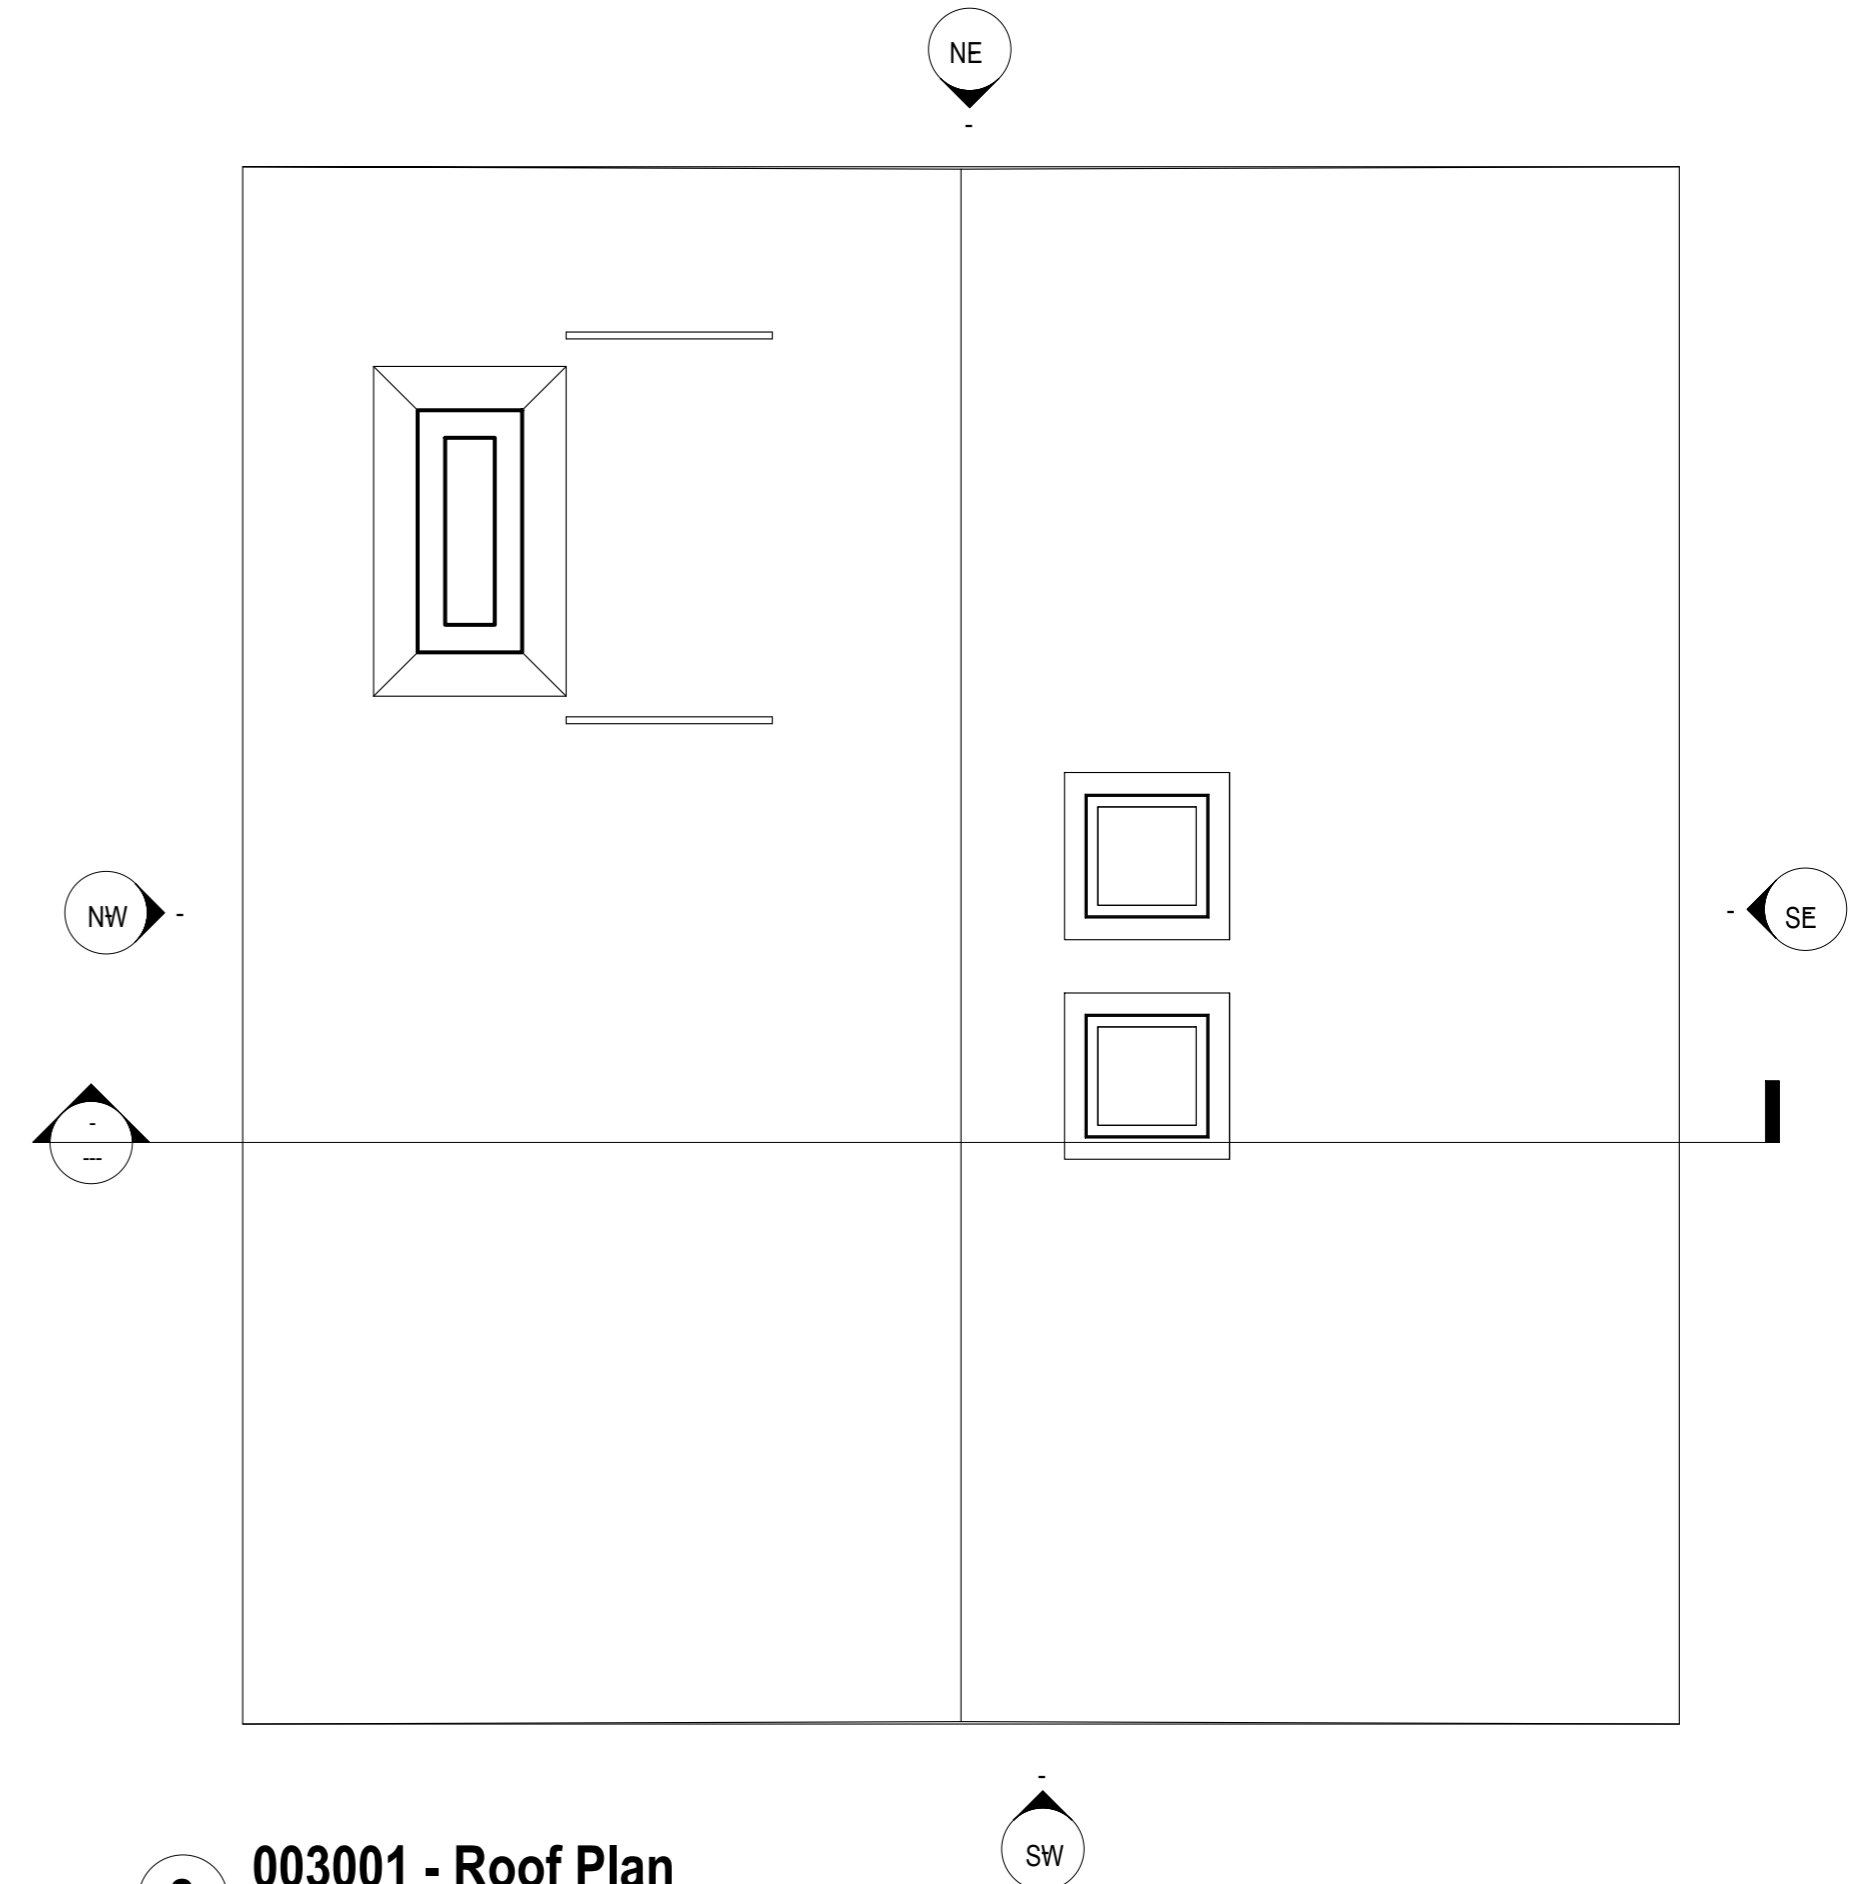

2 003001 - Roof Plan
1 : 50

Revisions	

project name: **Splashlands Phase 1B**
 drawing reference: Existing Layout_Phase 1B Toilet Block Ground and Roof Plan
 date: 01/15/19
 sheet: N/A
 scale: 1 : 50 @ A2
 drawn: JS
 checked: PWL
 document reference: M9671_HUN_ rev: A_ASK0030
 status: **Preliminary**
 Use figured dimensions only. All levels and dimensions to be checked on site. This drawing is to be read in conjunction with all other relevant drawings and specifications.
 Hunters is a trading name of Hunter & Partners Limited.
 © Hunter & Partners Limited. All rights reserved.
 www.hunters.co.uk
 Space One Beadon Road
 London W6 0EA
 T 020 8237 8200
 F 020 8741 2814
 mail@hunters.co.uk