




1 001102 - South West Elevation to Play Area
1:50

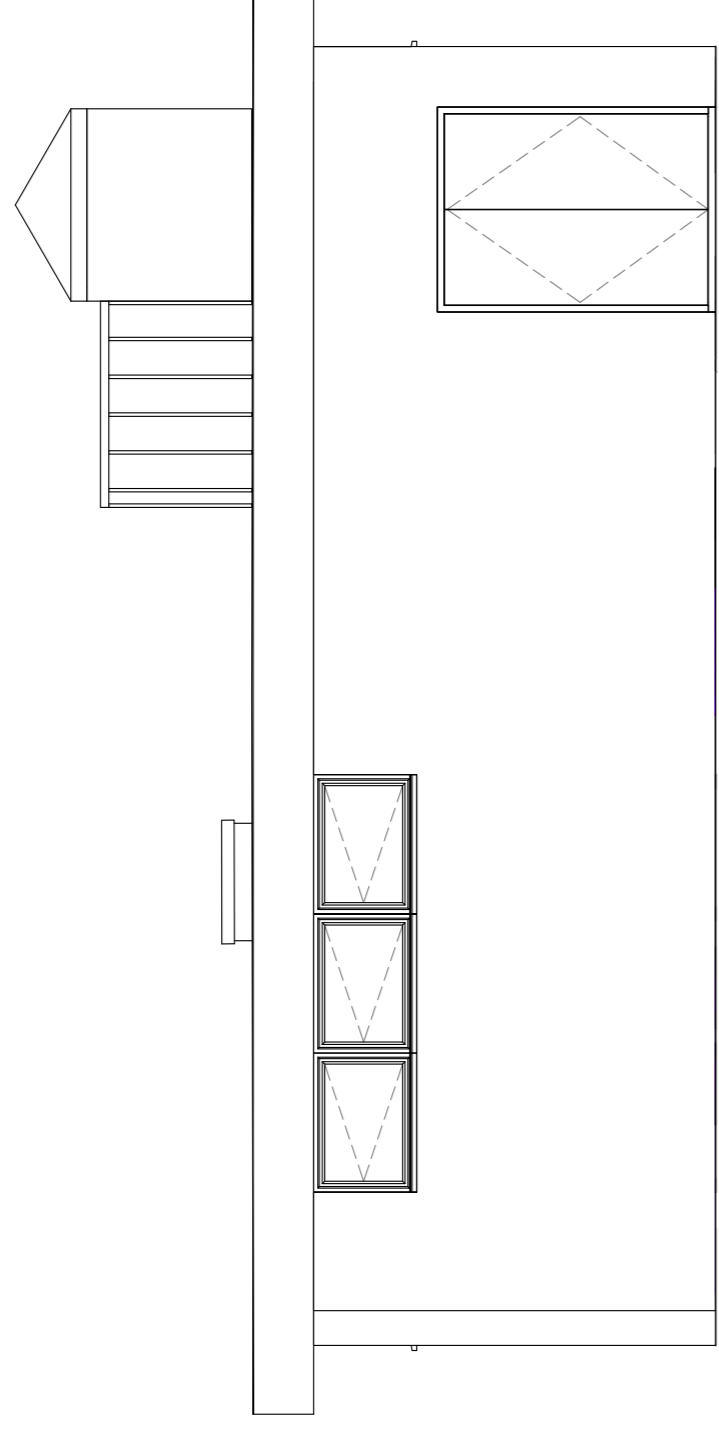

2 001103 - North East Elevation to Compound
1:50

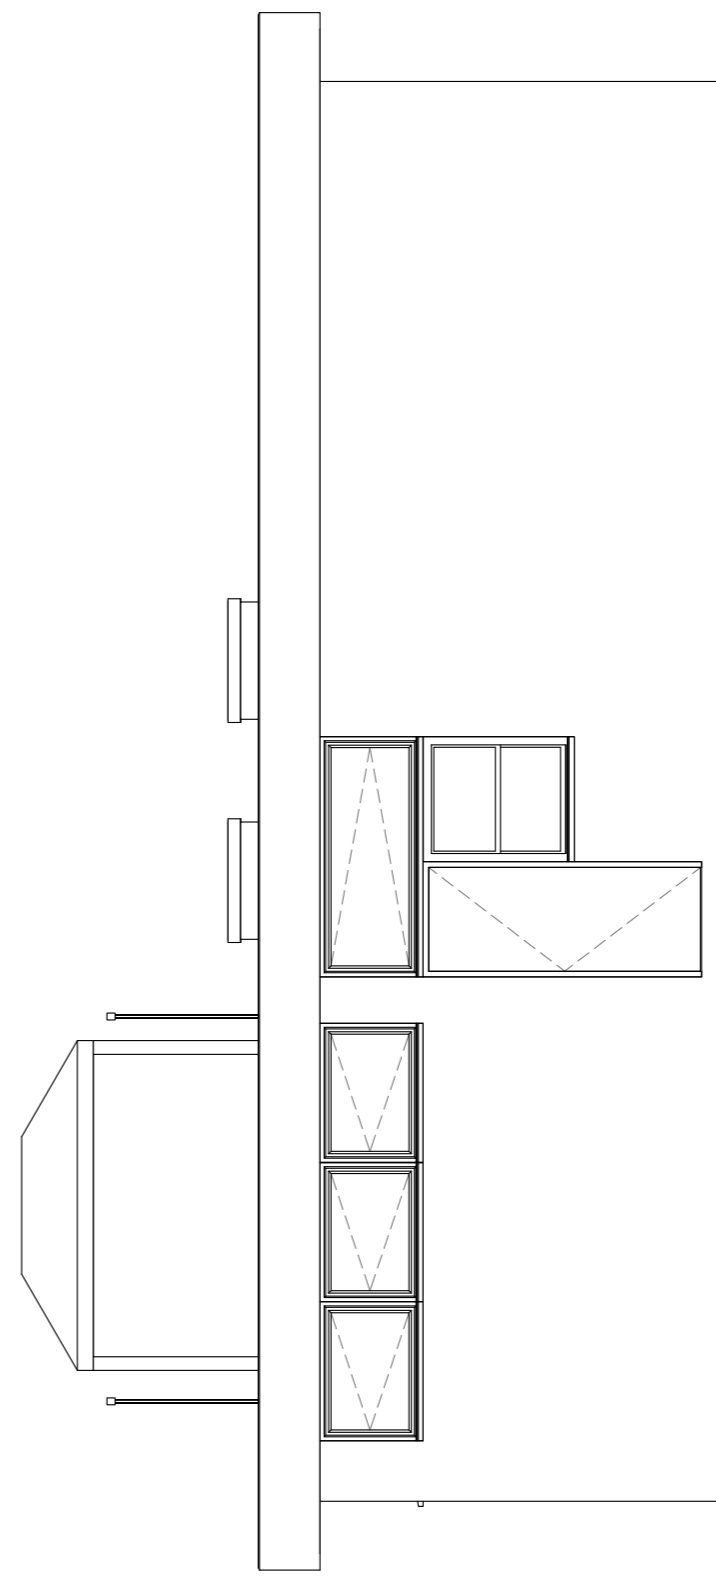

3 001104 - North West Elevation
1:50

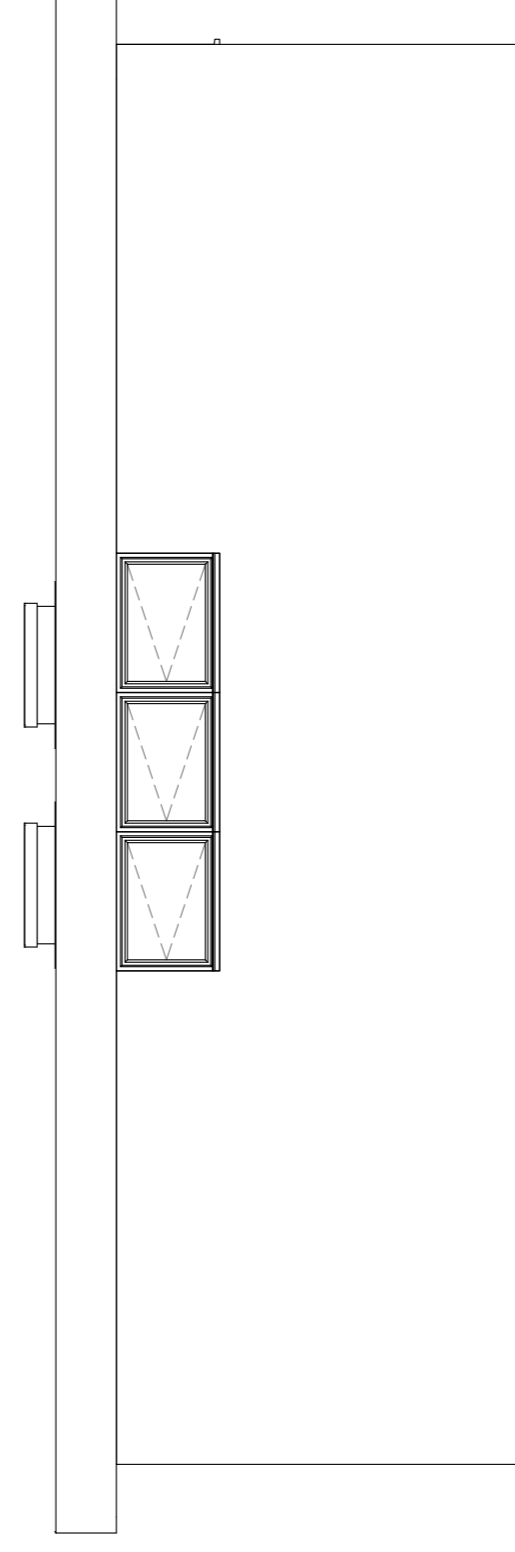

001101 - South East Elevation to Car Park
1:50

Revisions	

project name: **Splashlands Phase 1B**
 existing reference: Existing Elevations_Phase 1B Toilet Block
 drawing reference: MBS7_L_HUN_XX_XX_XA_APL004
 status: **Preliminary**
 date: 12/12/18

sheet: 1:50 @ A1
 scale: 1:50 @ A1
 date: 12/12/18
 designer: Designer
 checker: Checker

hunters
 Splashlands Phase 1B
 London W8 5GA
 Tel: 020 874 2344
 Fax: 020 874 2344
 Email: info@hunters.co.uk
 www.hunters.co.uk