




FRONT ELEVATION

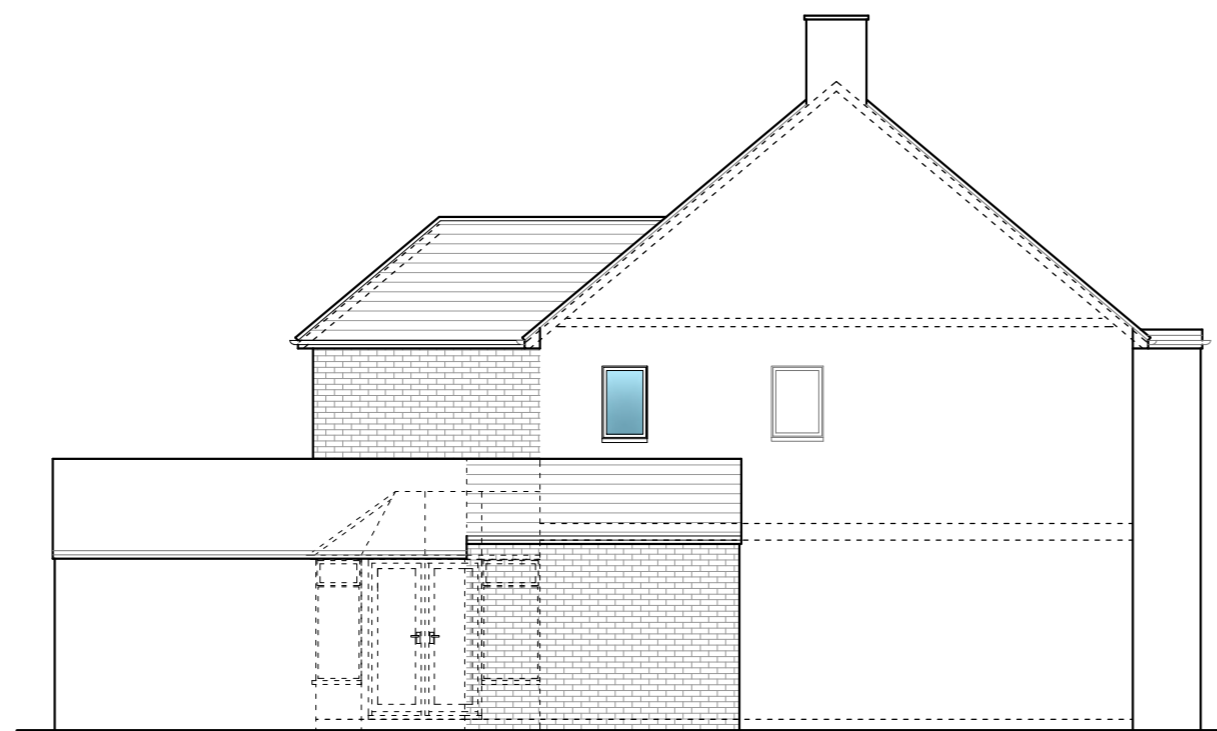


SIDE ELEVATION

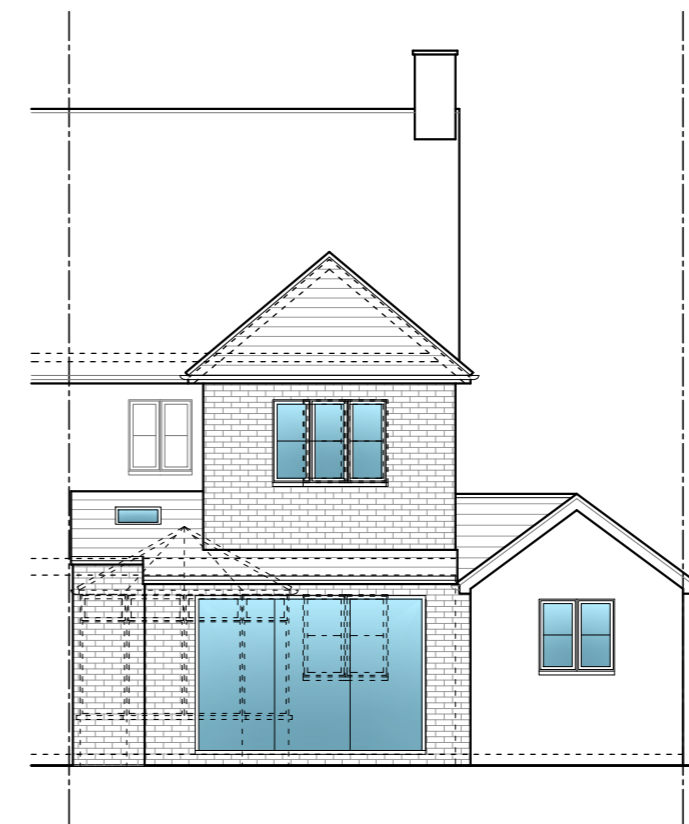


REAR ELEVATION

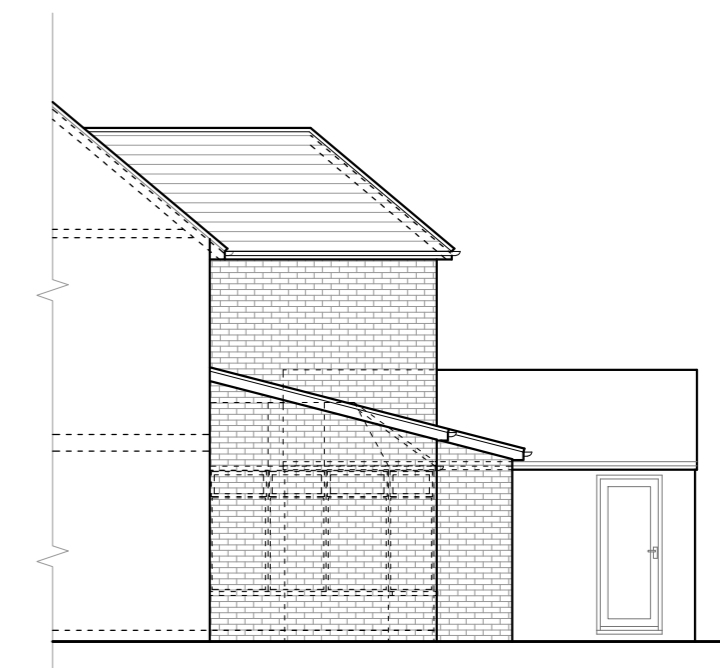


SIDE ELEVATION

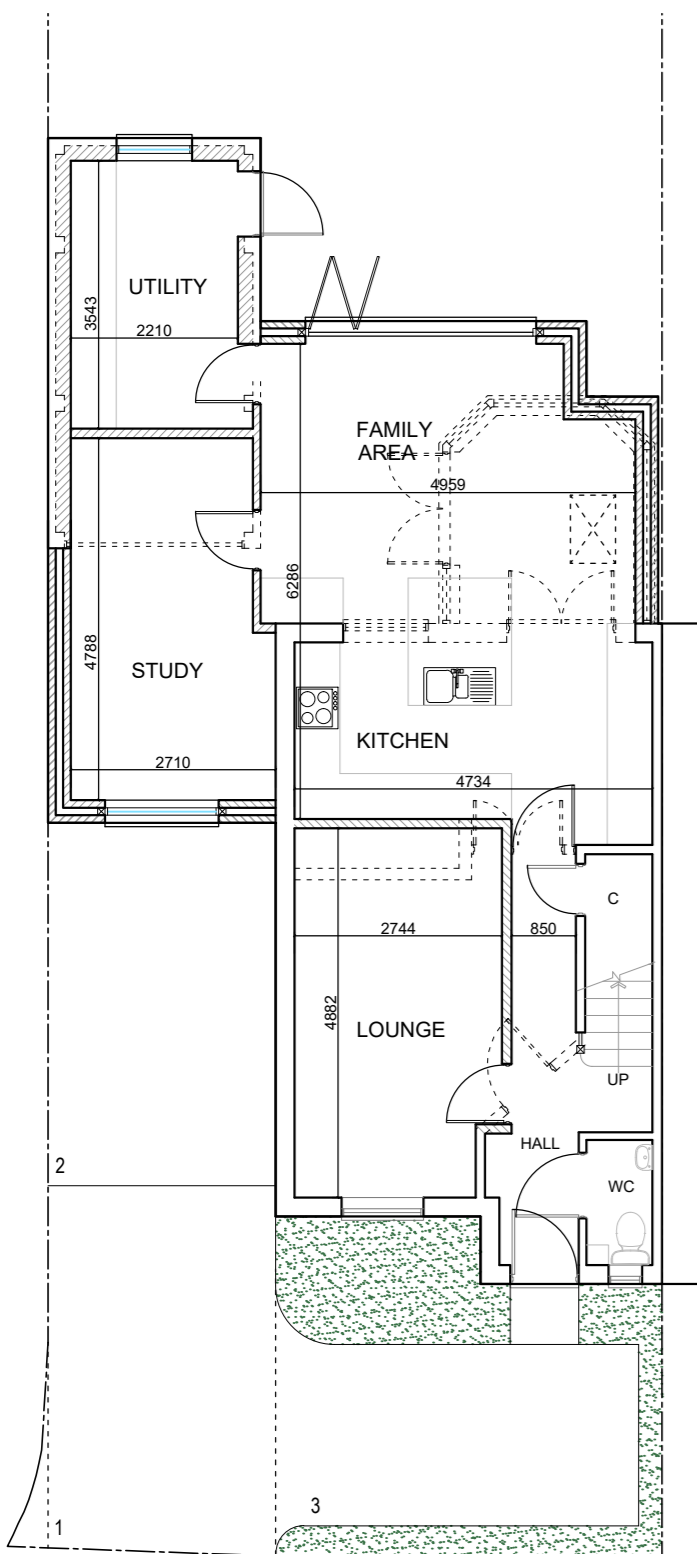

GROUND FLOOR PLAN

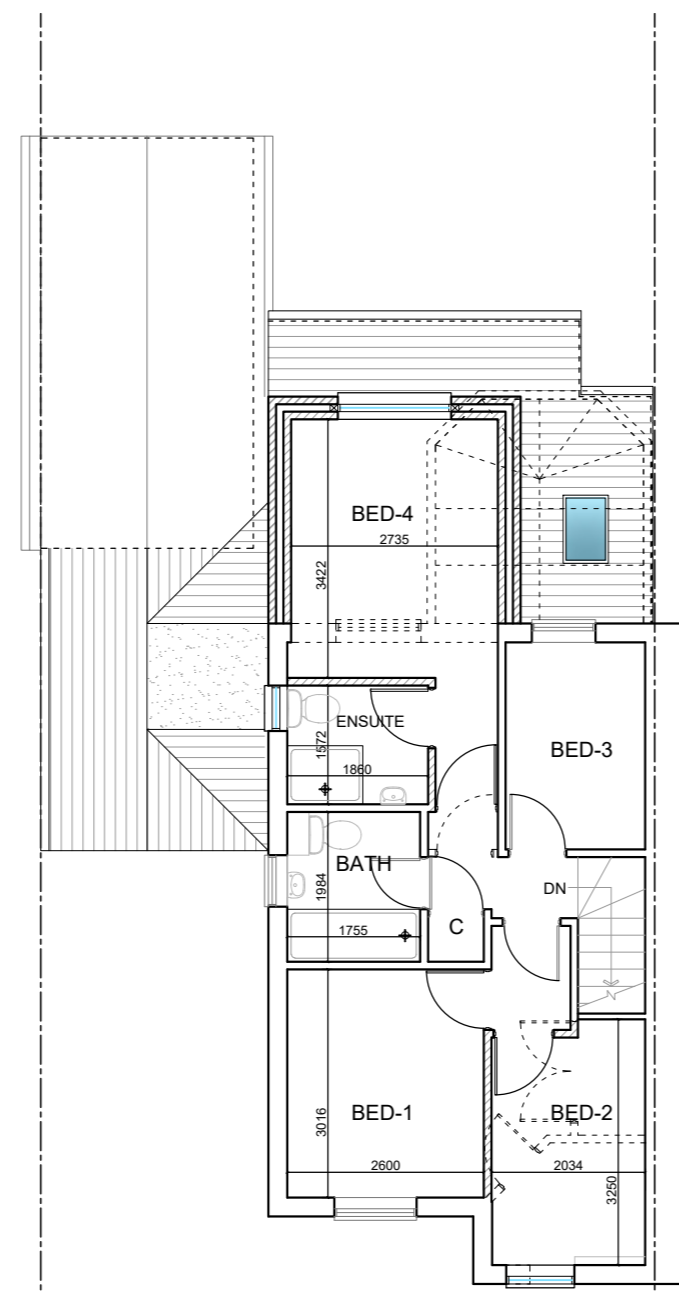

FIRST FLOOR PLAN

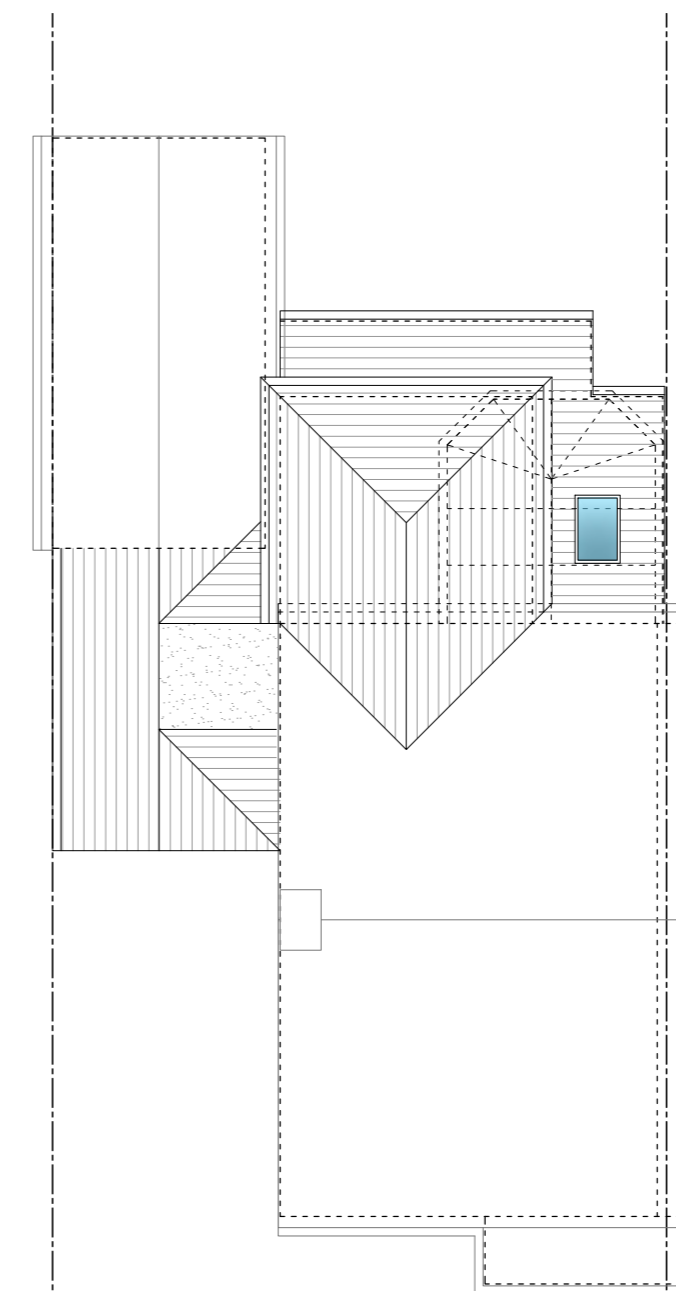

ROOF PLAN

THIS DRAWING PRINTED ON A2 SIZE PAPER



HOME EXTENSION DESIGNS  
 60 BRIDGE ROAD EAST  
 WELWYN GARDEN CITY  
 HERTS AL7 1JU  
 tel : 01707 393971  
 fax : 01707 393980  
 e:stuartc@hed.co.uk

Project: 107 Eddington Crescent,  
 Welwyn Garden City

Drawing Title: PLANS AND ELEVATIONS  
 AS PROPOSED

Drawn By: ALI Scale: 1:100 Date: SEP 2018

Dwg Status: PLANNING Checked:

Drawing No: 4533-P01 Revision: A

