



GENERAL NOTES:
 UNLESS OTHERWISE NOTED ALL DIMENSIONS ARE GIVEN IN MILLIMETRES
 ALL DIMENSIONS MUST BE VERIFIED ON SITE BEFORE THE COMMENCEMENT OF WORK OR THE FABRICATION OF ANY ITEM. DISCREPANCIES MUST BE REPORTED TO THE ARCHITECT
 THIS DRAWING IS NOT FOR CONSTRUCTION – FOR BUILDING REGULATIONS – COMPLIANT DETAILS CONTACT TURQUOISE NOISE LTD.
 THIS DRAWING AND DESIGN REMAINS THE COPYRIGHT OF TURQUOISE NOISE LTD. AND MAY NOT BE REPRODUCED WITHOUT PERMISSION


mail@turquoisenoise.com 01707 333984
 twitter.com/@TQNArchitecture

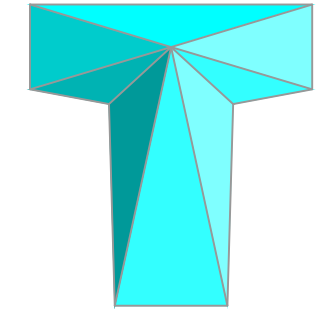


TURQUOISENOISE.COM
 architecture for your home

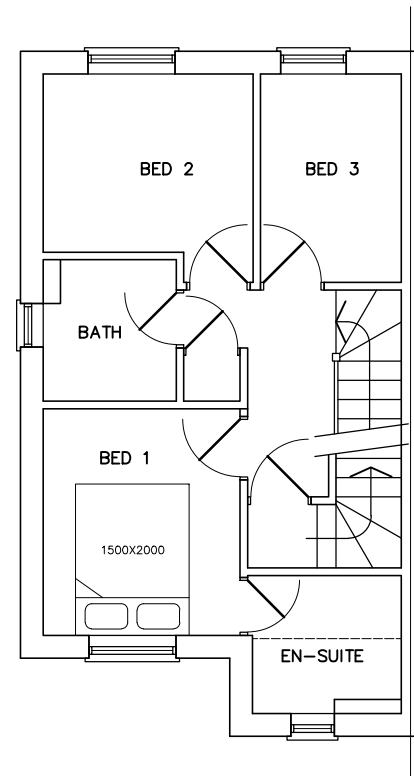

PROPOSED FIRST FLOOR PLAN 1:100

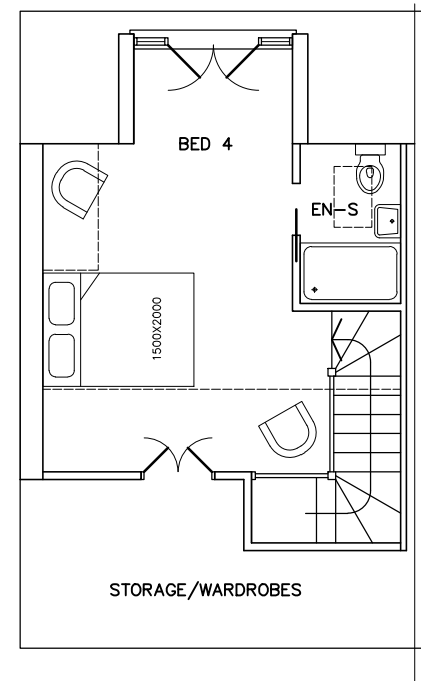

PROPOSED LOFT FLOOR PLAN 1:100

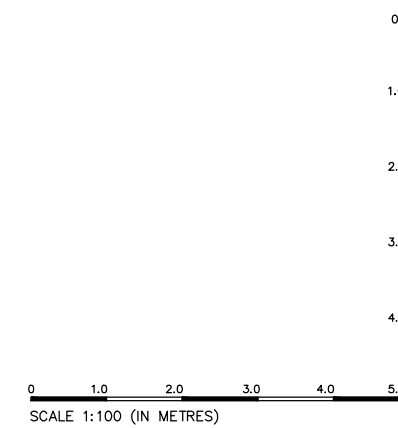

Date of this revision: -		
drawn by: KRS	drawn date: MAR 19	scale: 1:100 @ A3
project: 111 EDDINGTON CRESCENT WELWYN GARDEN CITY, HERTS AL7 4SX		
client: MR & MRS N HAMBRIDGE		
dwg title: PROPOSED FLOOR PLANS		
dwg no: 2437 PL 03		rev: -