


EXISTING SIDE ELEVATION

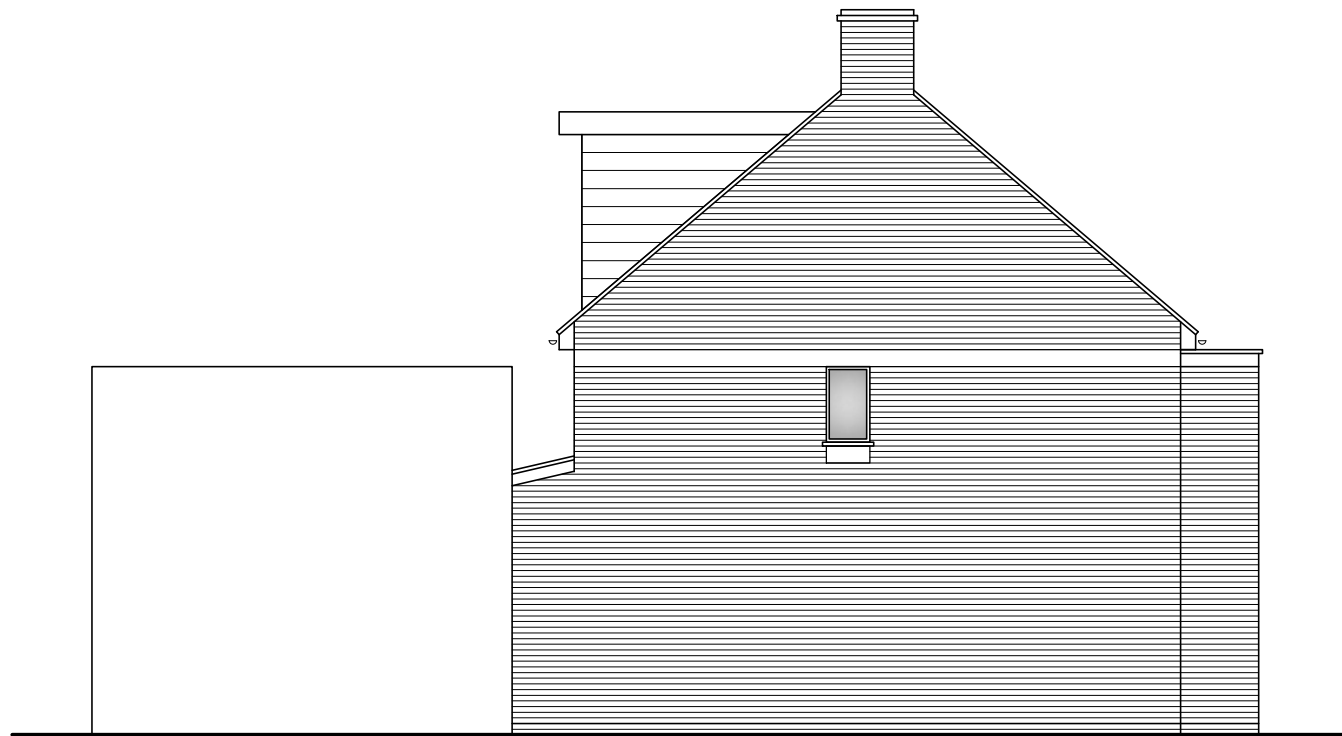

EXISTING REAR ELEVATION




PROPOSED SIDE ELEVATION



PROPOSED REAR ELEVATION

GENERAL NOTES:
 UNLESS OTHERWISE NOTED ALL DIMENSIONS ARE GIVEN IN MILLIMETRES
 ALL DIMENSIONS MUST BE VERIFIED ON SITE BEFORE THE COMMENCEMENT OF WORK OR THE FABRICATION OF ANY ITEM. DISCREPANCIES MUST BE REPORTED TO THE ARCHITECT
 THIS DRAWING IS NOT FOR CONSTRUCTION – FOR BUILDING REGULATIONS – COMPLIANT DETAILS CONTACT TURQUOISE NOISE LTD.
 THIS DRAWING AND DESIGN REMAINS THE COPYRIGHT OF TURQUOISE NOISE LTD. AND MAY NOT BE REPRODUCED WITHOUT PERMISSION

mail@turquoisenoise.com 01707 333984
 twitter.com/@TQNArchitecture

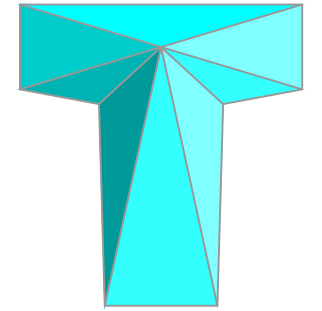

TURQUOISENOISE.COM
 architecture for your home

Date of this revision: -		
drawn by: KRS	drawn date: MAR 19	scale: 1:100 @ A3
project: 111 EDDINGTON CRESCENT WELWYN GARDEN CITY, HERTS AL7 4SX		
client: MR & MRS N HAMBRIDGE		
dwg title: EXISTING AND PROPOSED ELEVATIONS		
dwg no: 2437 PL 04		rev: -

