



**EXISTING GROUND
FLOOR PLAN 1:100**

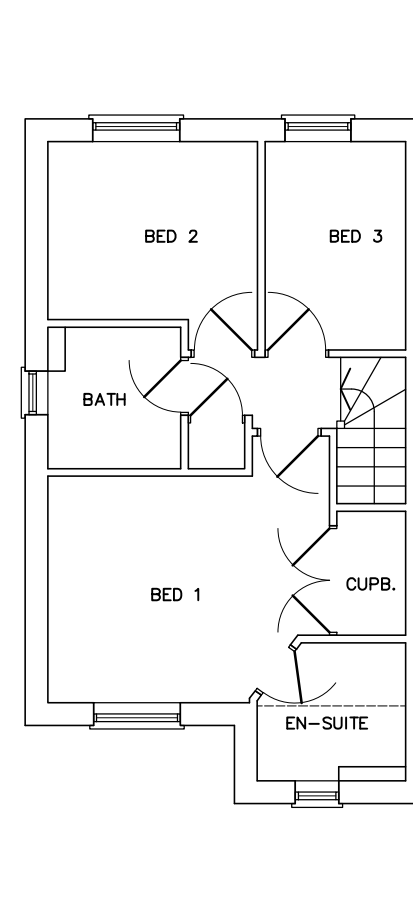


**EXISTING FIRST
FLOOR PLAN 1:100**

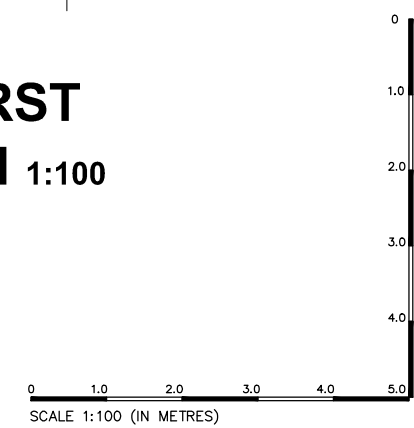

GENERAL NOTES:
 UNLESS OTHERWISE NOTED ALL DIMENSIONS ARE GIVEN IN MILLIMETRES
 ALL DIMENSIONS MUST BE VERIFIED ON SITE BEFORE THE COMMENCEMENT OF WORK OR THE FABRICATION OF ANY ITEM. DISCREPANCIES MUST BE REPORTED TO THE ARCHITECT
 THIS DRAWING IS NOT FOR CONSTRUCTION – FOR BUILDING REGULATIONS – COMPLIANT DETAILS CONTACT TURQUOISE NOISE LTD.
 THIS DRAWING AND DESIGN REMAINS THE COPYRIGHT OF TURQUOISE NOISE LTD. AND MAY NOT BE REPRODUCED WITHOUT PERMISSION

mail@turquoisenoise.com 01707 333984
 twitter.com/@TQNArchitecture

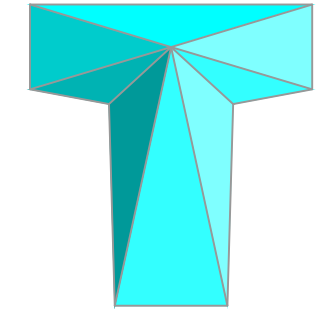

TURQUOISENOISE.COM
 architecture for your home

Date of this revision: -

drawn by: KRS	drawn date: MAR 19	scale: 1:100 @ A3
------------------	-----------------------	----------------------

project:
 111 EDDINGTON CRESCENT
 WELWYN GARDEN CITY, HERTS AL7 4SX
 client:
 MR & MRS N HAMBRIDGE

dwg title:
 EXISTING FLOOR PLANS

dwg no: 2437 PL 02	rev: -
-----------------------	-----------