


Scale bar in metres at 1: 200

© Copyright of this drawing is reserved by A D Practice Ltd.
A3 Drawing

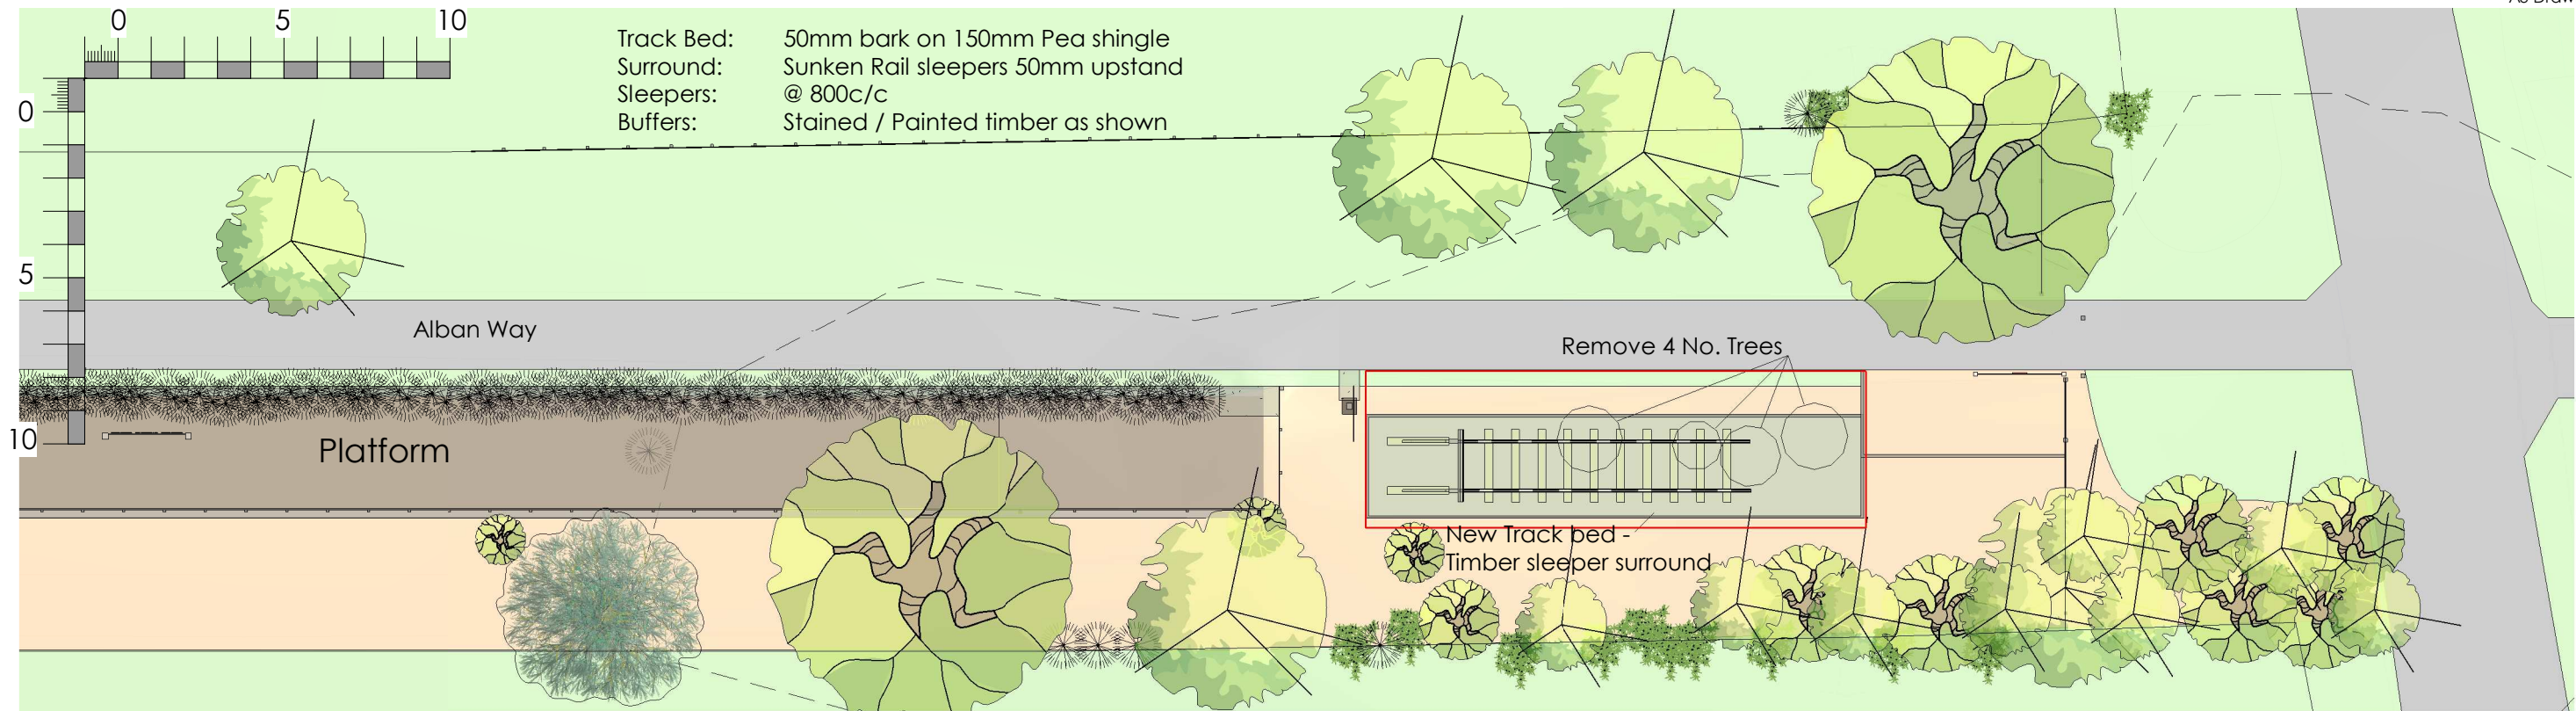

Site Plan
1 : 200



Aerial View



View from Road

Revision B	Date 23/03/2019	Author DJP
Details Planning Detail		
Revision A	Date 21/03/2019	Author DJP
Details Reduced length of track & sleeper surround		
adpractice ltd		
2 Mill Walk Wheathampstead Hertfordshire AL4 8DT		01582 834361 enq@adpractice.co.uk
Client	Hatfield Town Council	
Job	Nast Hyde Halt	
Detail	Proposed	
Scale As shown	Date Mar 2019	Drawn by DJP
Drawing No 2471-02	Revision B	