


Site Plan

1 : 200

Scale Bar in metres at 1:1250

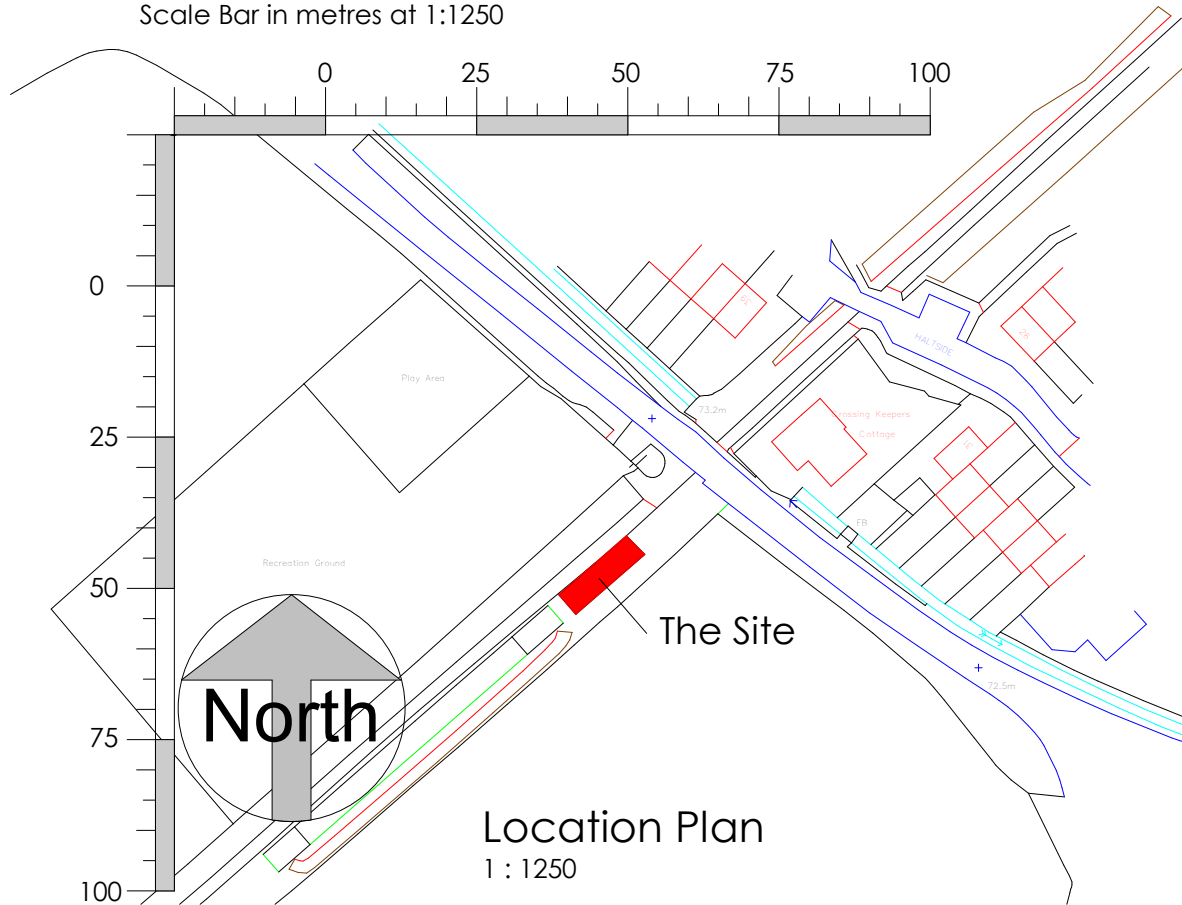

View from Road

Revision A	Date 23/03/2019	Author DJP
Details Planning		
<b>adpractice ltd</b>		
2 Mill Walk Wheatthampstead Hertfordshire AL4 8DT		01582 834361 enq@adpractice.co.uk
Client		Hatfield Town Council
Job		Nast Hyde Halt
Detail		Existing
Scale As shown	Date Mar 2019	Drawn by DJP
Drawing No 2471-01		Revision A