



First Floor Plan

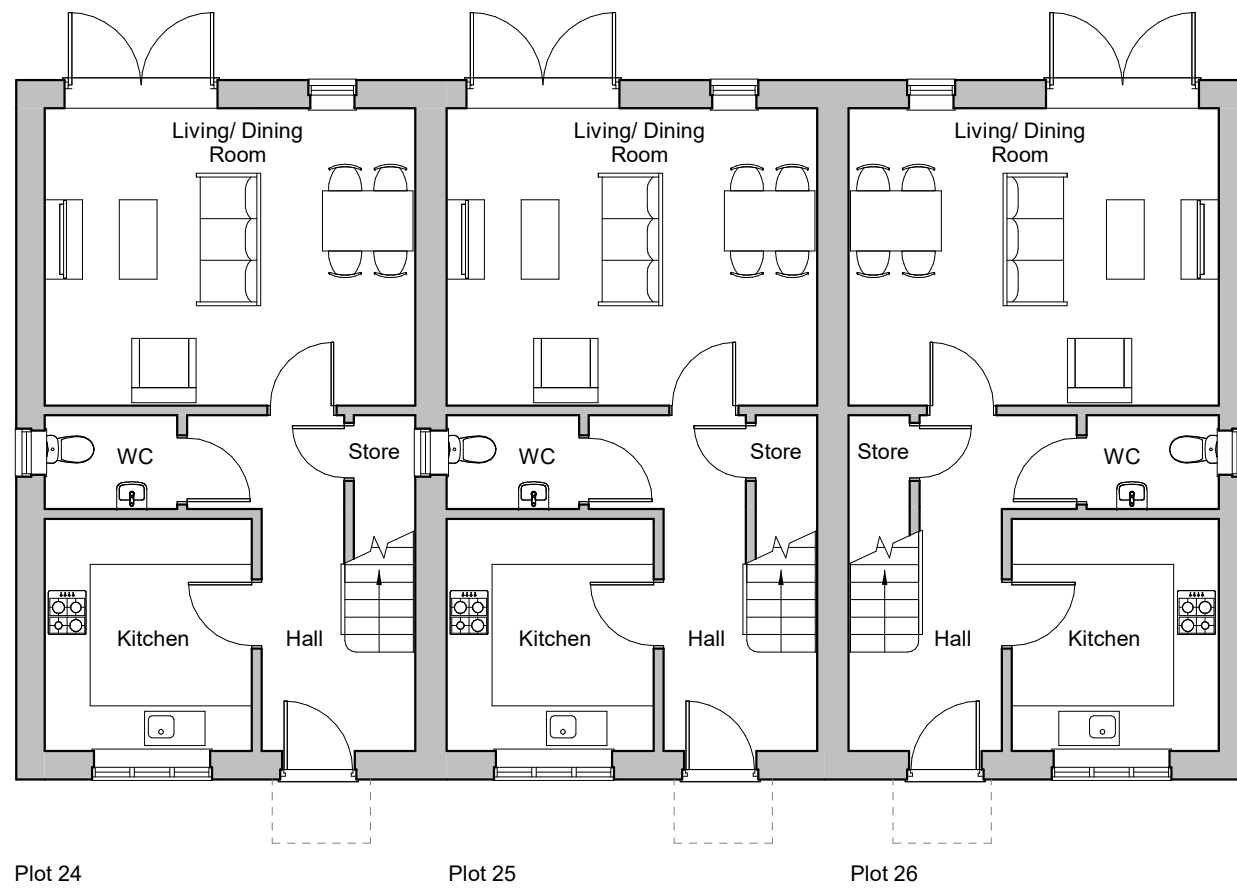

Ground Floor Plan

 

NOTES:
 This drawing is the property of Boast Associates and is issued on the condition that it is not reproduced, disclosed or copied to any unauthorised person without written consent.
 This drawing is to be read together with the specification and related drawings.

© BOAST ASSOCIATES

REVISIONS:

Rev	By	Chk	Date	Description
-----	----	-----	------	-------------

Total GIA Per Unit- 83.3m²

FOR PLANNING APPROVAL

Project:
 Coopers Lane Rd
 Northaw

Title:
 Plots 24-26
 Proposed Floor Plans

Drawn: JG	Chk'd:	Date: 26.04.19	Scale: 1 : 100	Size: A3
Project No: 2364	Drawing No: PL22	Rev:		



T 01438 365000
 E architects@boastarchitects.com
 W boastarchitects.com
 16 Gateway 1000, Whittle Way, Stevenage, Hertfordshire, SG1 2FP