




Plot 24

Plot 25

Plot 26

Front Elevation

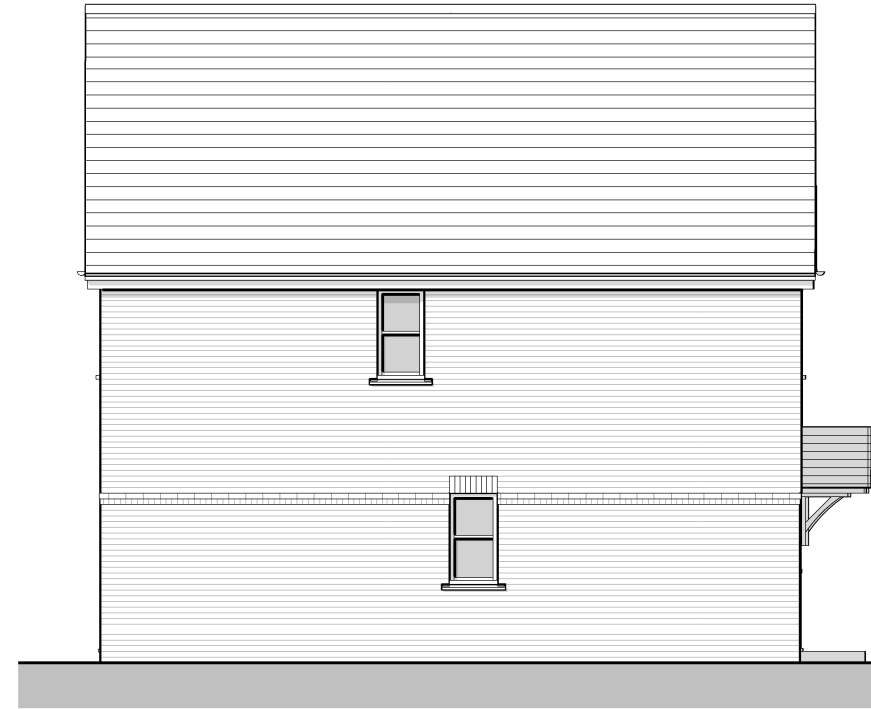

Plot 26

Left Elevation



Plot 26

Plot 25

Plot 24

Rear Elevation



Plot 24

Right Elevation



E:\Users\James.Gould\Documents\2368_House_Types_simon_bartle.rvt

NOTES:
 This drawing is the property of Boast Associates and is issued on the condition that it is not reproduced, disclosed or copied to any unauthorised person without written consent.
 No dimensions are to be scaled from this drawing. All stated dimensions are in millimetres and must be verified on site. The Architect must be informed of any discrepancies immediately.
 This drawing is to be read together with the specification and related drawings.

© BOAST ASSOCIATES

REVISIONS:

Rev	By	Chk	Date	Description
-----	----	-----	------	-------------

Materials Schedule	
Walls	Facing brick/ stained timber/ painted render
Roof	Plain / interlocking roof tiles
Joinery	Windows / doors / fascias / soffits to be UPVC
Gutters & rwps	Black UPVC

FOR PLANNING APPROVAL

Project:
 Coopers Lane Rd
 Northaw

Title:
 Plots 24-26
 Proposed Elevations

Drawn: JG	Chk'd:	Date: 26.04.19	Scale: 1 : 100	Size: A3
Project No: 2364	Drawing No: PL23			Rev:



T 01438 365000
 E architects@boastarchitects.com
 W boastarchitects.com

16 Gateway 1000, Whittle Way, Stevenage, Hertfordshire, SG1 2FP