


ROOF PLAN

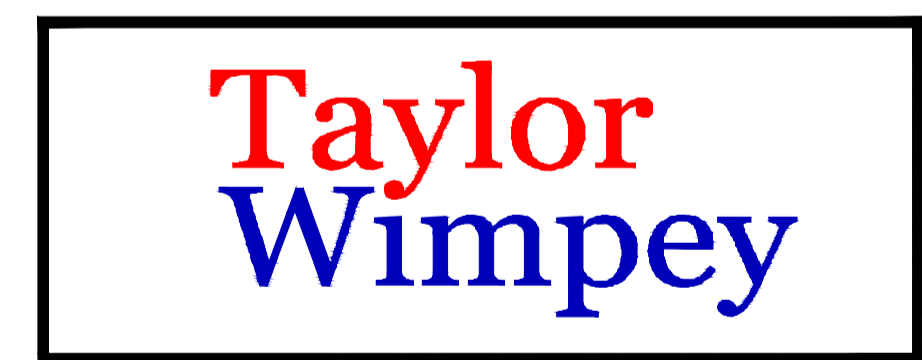

# INNOVATE

architectural services

Client:  
TAYLOR WIMPEY NORTH THAMES

Project:  
CHEQUERSFIELD  
WELWYN GARDEN CITY

Drawing:  
BLOCK B  
INDICATIVE ROOF PLAN  
SHEET 1 OF 2

Scale: 1:50 @ A1  
Date: APRIL 2018  
Checked By: GC  
Drawing No: 21188-BlockB-41  
Rev. No: C2

CAD Ref:  
C:\TAYLOR WIMPEY NORTH THAMES\CHEQUERSFIELD

THIS DRAWING IS A COPYRIGHT  
All dimensions to be checked on site or in the workshop before work commences.  
Only figured dimensions to be worked to. Any discrepancies to be reported to the Architect.

Taylor Wimpey  
Health, Safety & Environmental Information  
Extracted from the Significant Risk Register of the Taylor Wimpey  
AA32 Product Risk Assessment Document  
1. Increased risk of fall when temporary boarding & joists are removed from stairwell opening when filling voids.  
NOTE: Contractors to discuss above risk with the Site Manager in conjunction with the TWSSE Manual before commencing work.  
All works must be carried out by a competent contractor working to an agreed safe system of work which reflects the controls highlighted above.