


ROOF PLAN

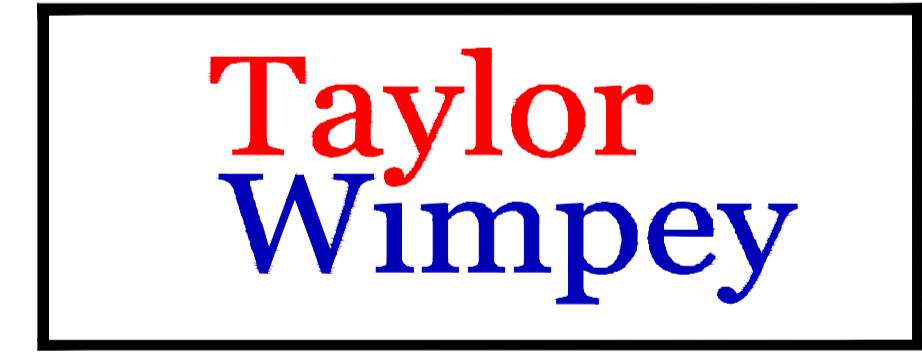

INNOVATE
architectural services

Client:
TAYLOR WIMPEY NORTH THAMES

Project:
CHEQUERSFIELD
WELWYN GARDEN CITY

Drawing:
BLOCK B
INDICATIVE ROOF PLAN
SHEET 2 OF 2

Scale: SCALE 1:50 @ A1 Date: APRIL 2018
 Drawn By: GC Checked By: GC Drawing No: 21188-BlockB-42 Rev. No: C2

CAD Ref:
C:\TAYLOR WIMPEY NORTH THAMES\CHEQUERSFIELD

THIS DRAWING IS A COPYRIGHT
All dimensions to be checked on site or in the workshop before work commences.
Only figured dimensions to be worked to. Any discrepancies to be reported to the Architect.

Taylor Wimpey
Health, Safety & Environmental Information
Extracted from the Significant Risk Register of the Taylor Wimpey
AA32 Product Risk Assessment Document
1. Increased risk of fall when temporary boarding & joists are
removed from stairwell opening when filling staircase
NOTE: Contractors to discuss above risk with the Site
Manager in conjunction with the TWSSE Manual before
commencing work
All works must be carried out by a competent contractor working to
an agreed safe system of work which reflects the controls
highlighted above