

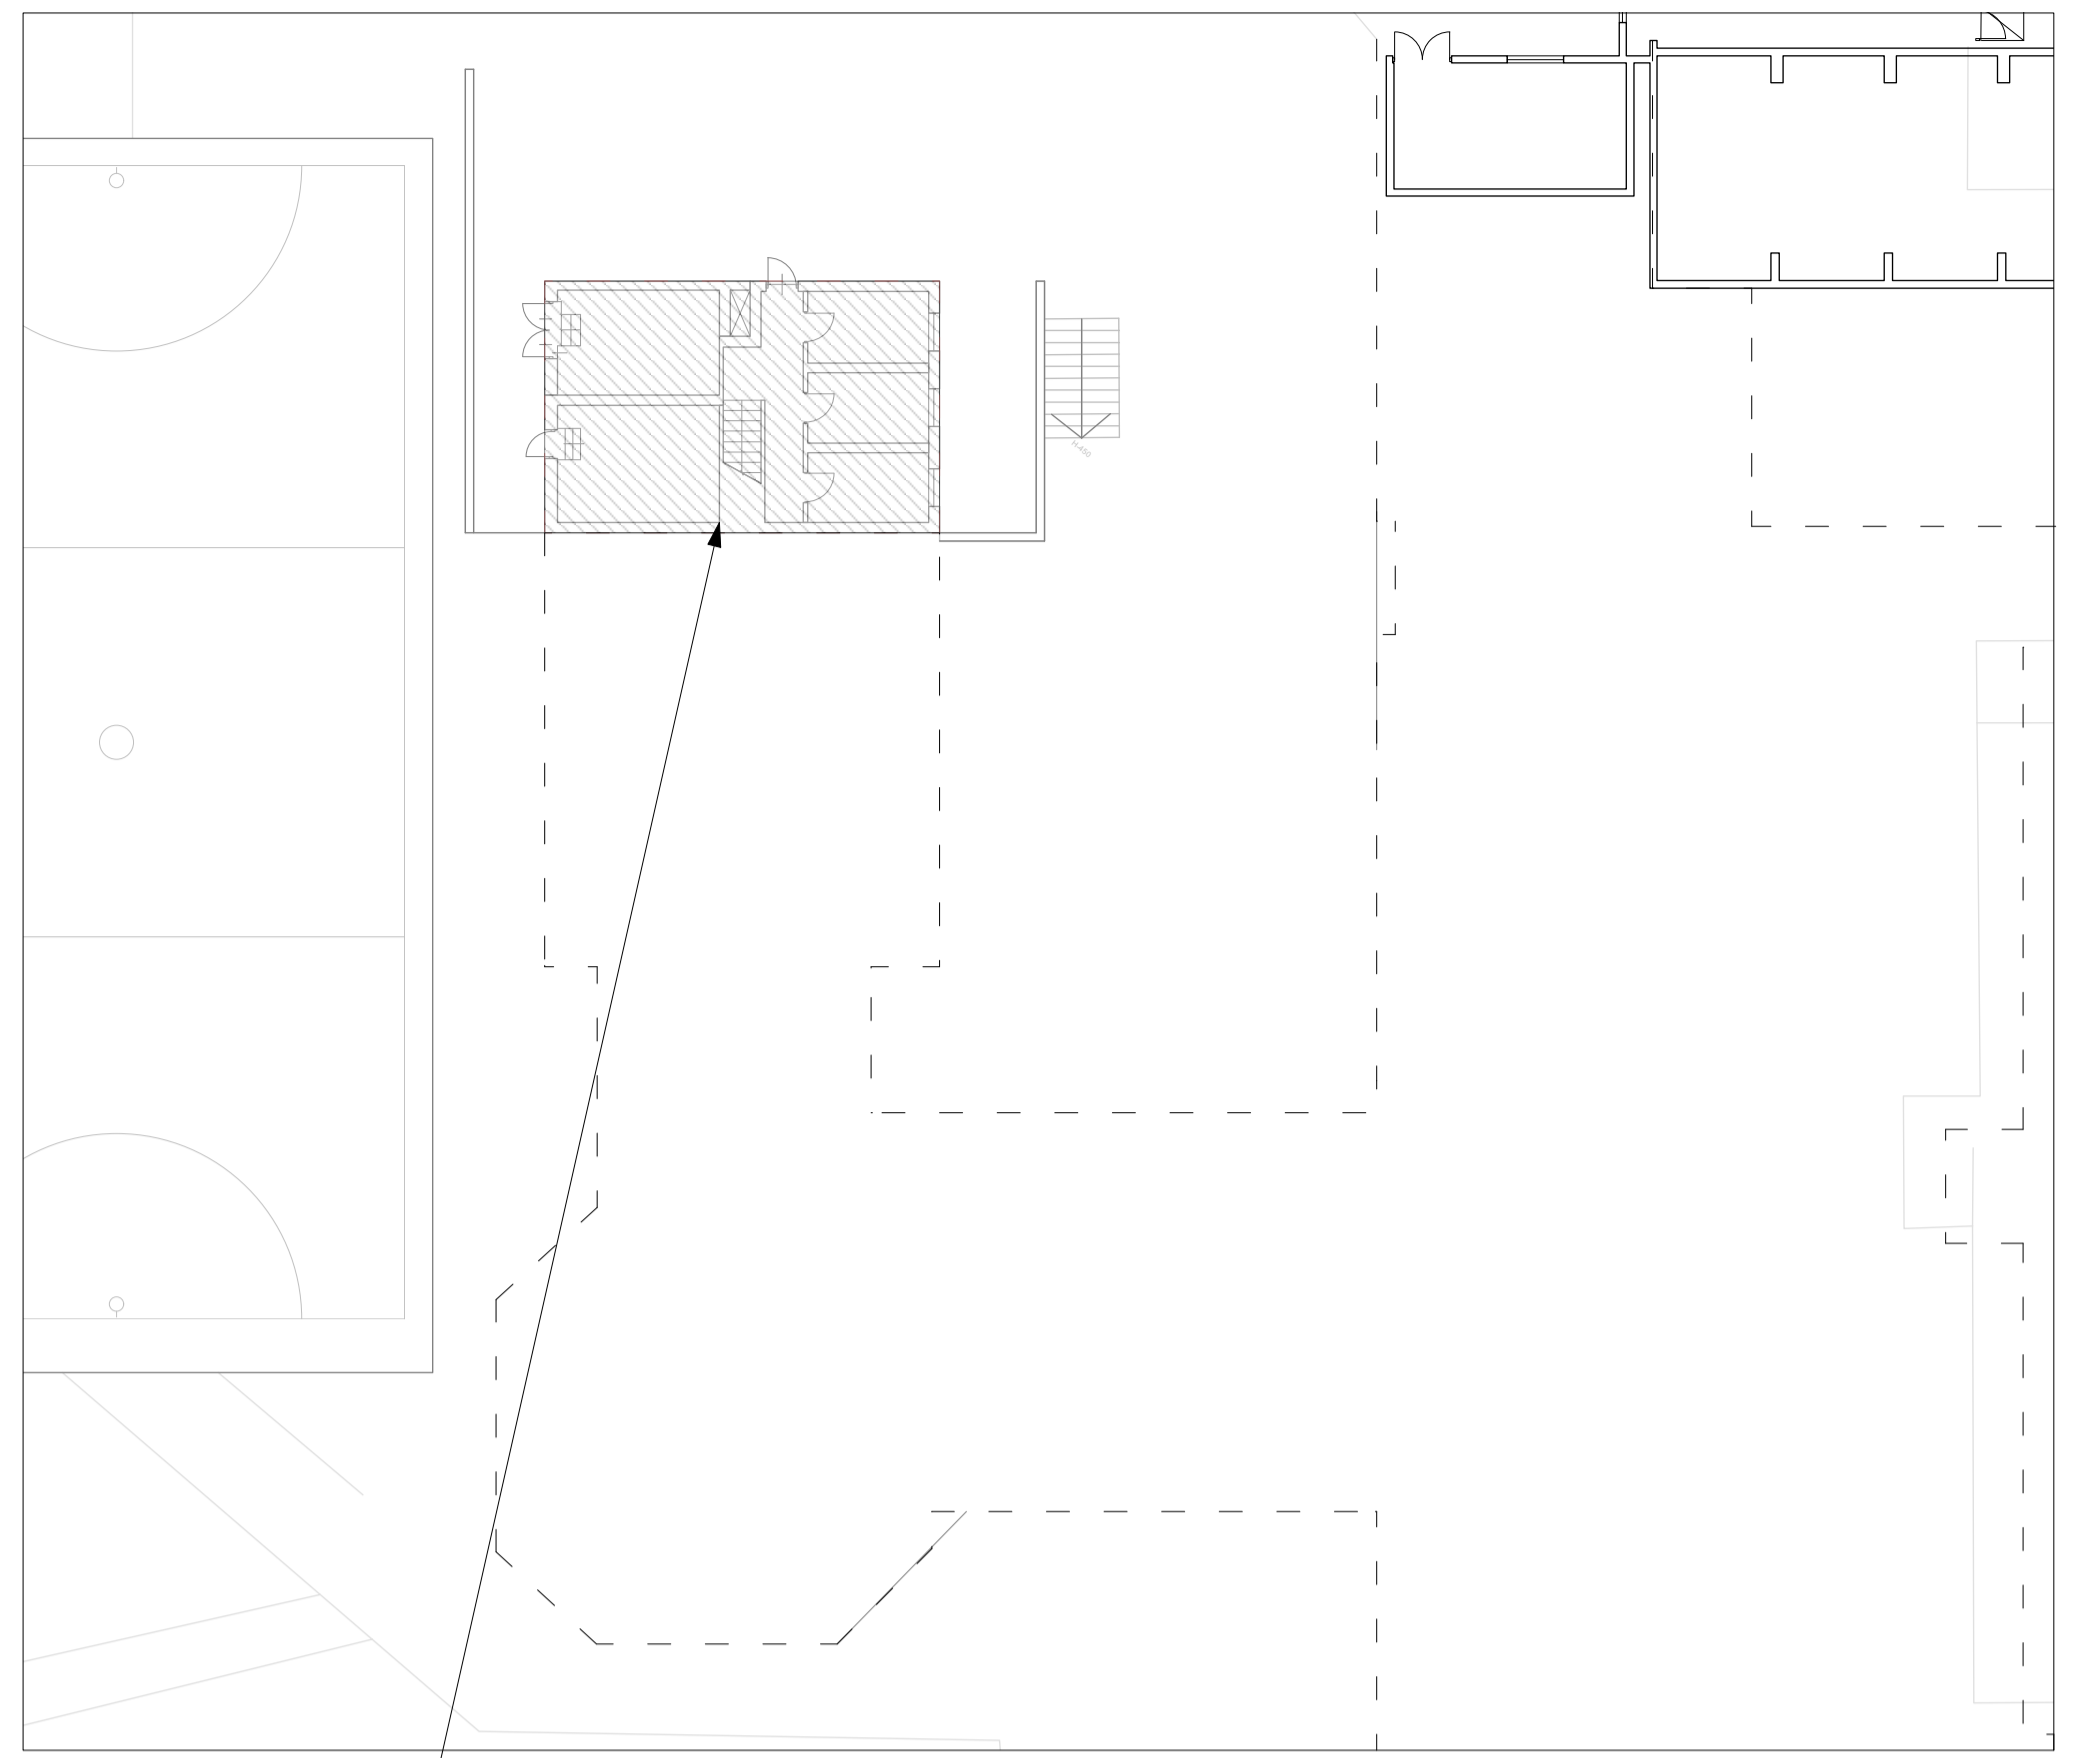


BASEMENT FLOOR PLAN

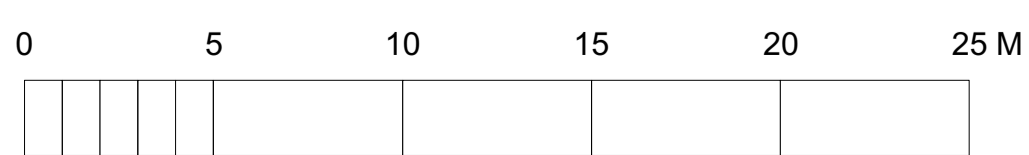

GROUND FLOOR PLAN

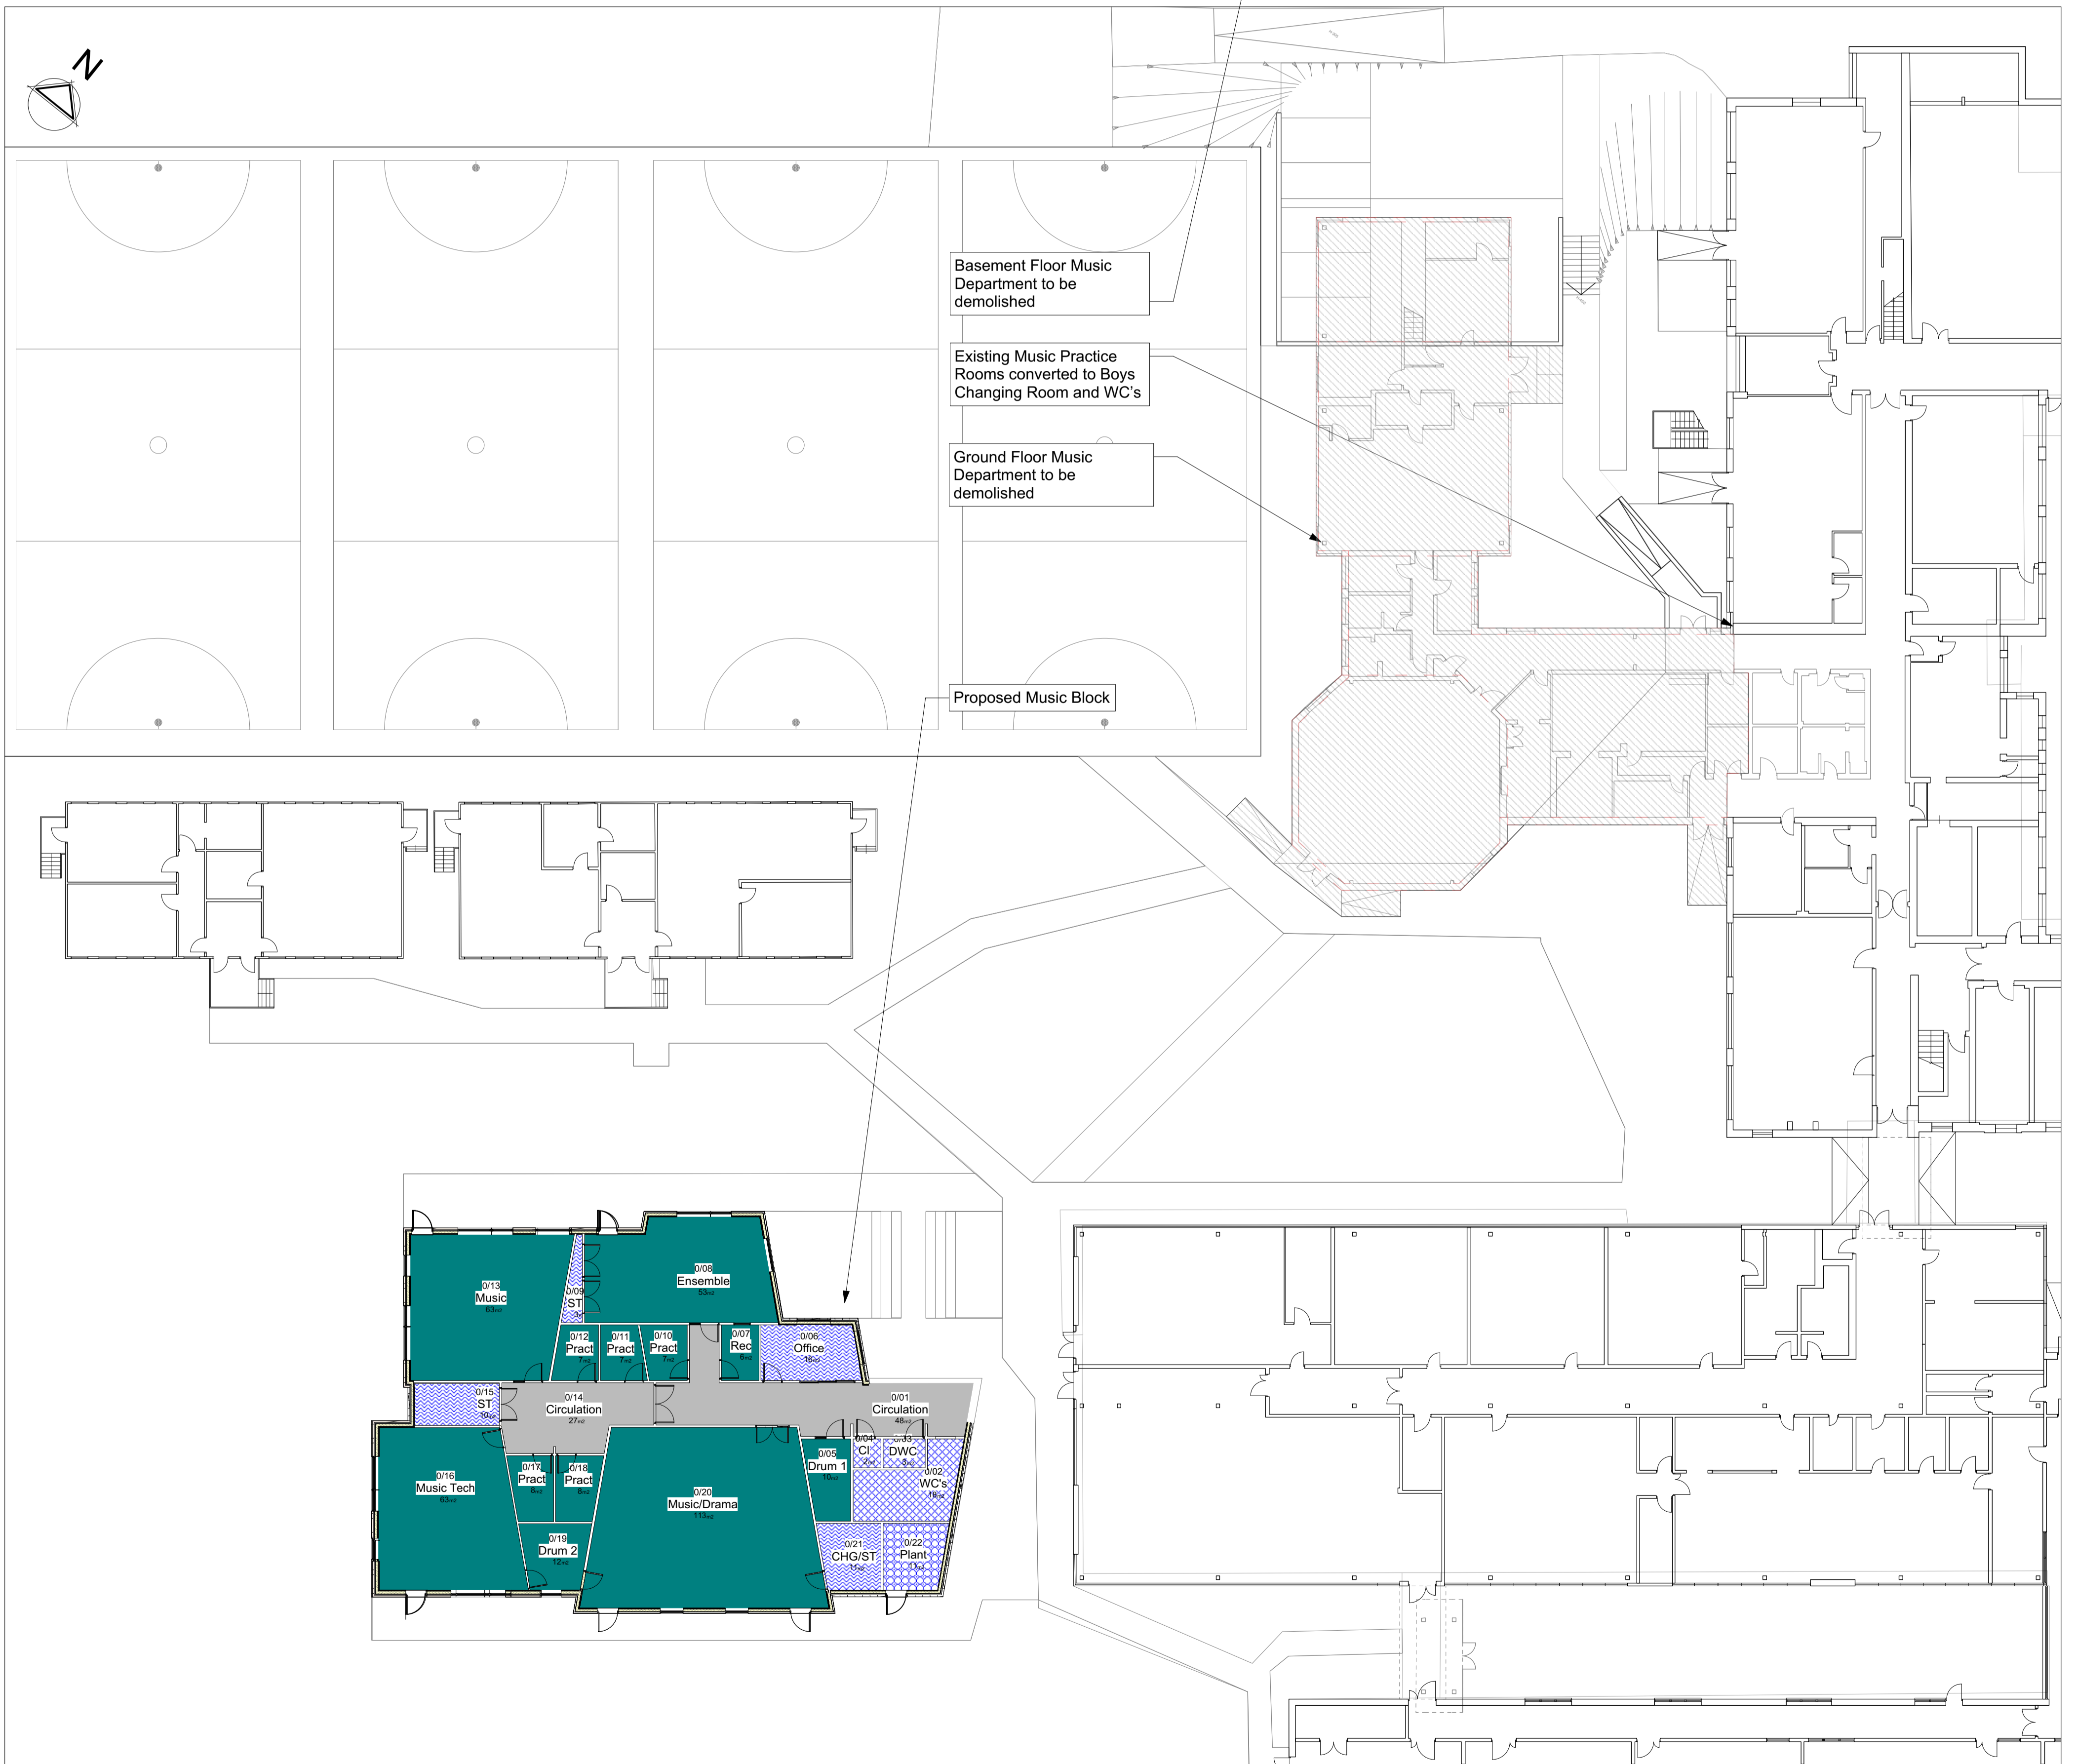

Lyster Grillet & Harding
 Architect
 1 Pemberton Place
 Cambridge CB2 1XB
 01223 351626
 01223 366604

job title
**Stanborough School
 ESFA CIF BID 19/20**
 date Nov '18 drawn JC
 scales 1:200 @ A1 1:400 @ A3

client
Governors of Stanborough School
 building + drawing title
**Proposed Music & Drama Block
 Site Plan**

Rev.	Date	Notes	By	Chk
-	Oct '19	Issued for S73 Approval	-	-
Clouded Areas Indicate revisions since last issue				
work stage		Technical Design		
drawing status		Approval		
job no. + work stage + building + drawing no.				revision
2142 / 04 / 0002				-