




side elevation

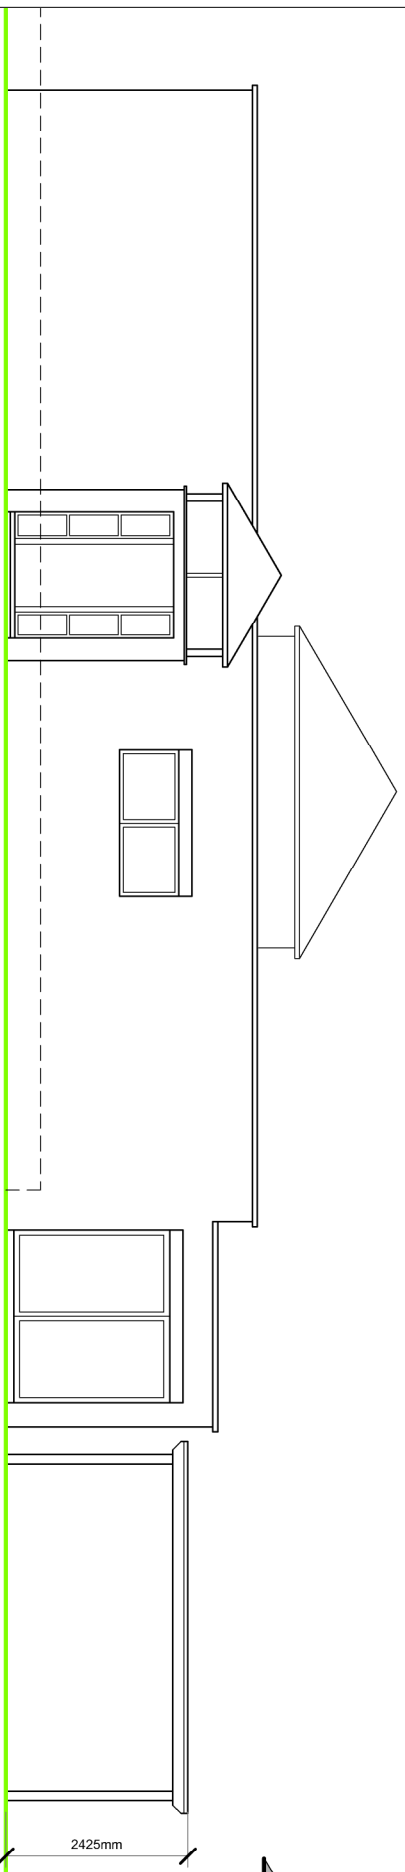


front elevation

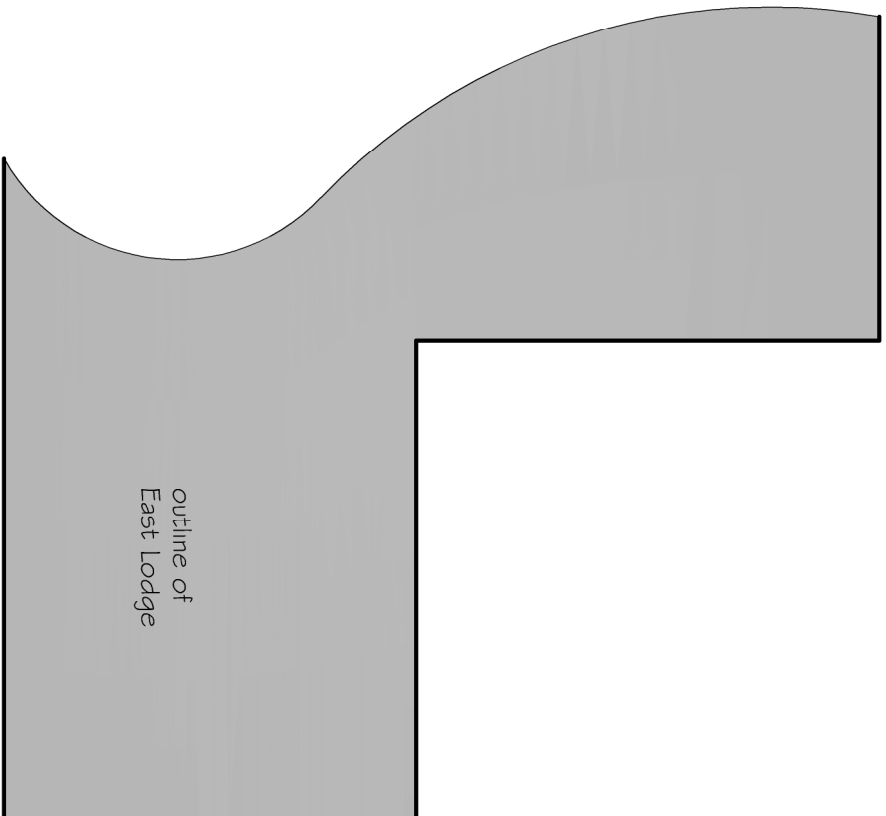

ground floor plan

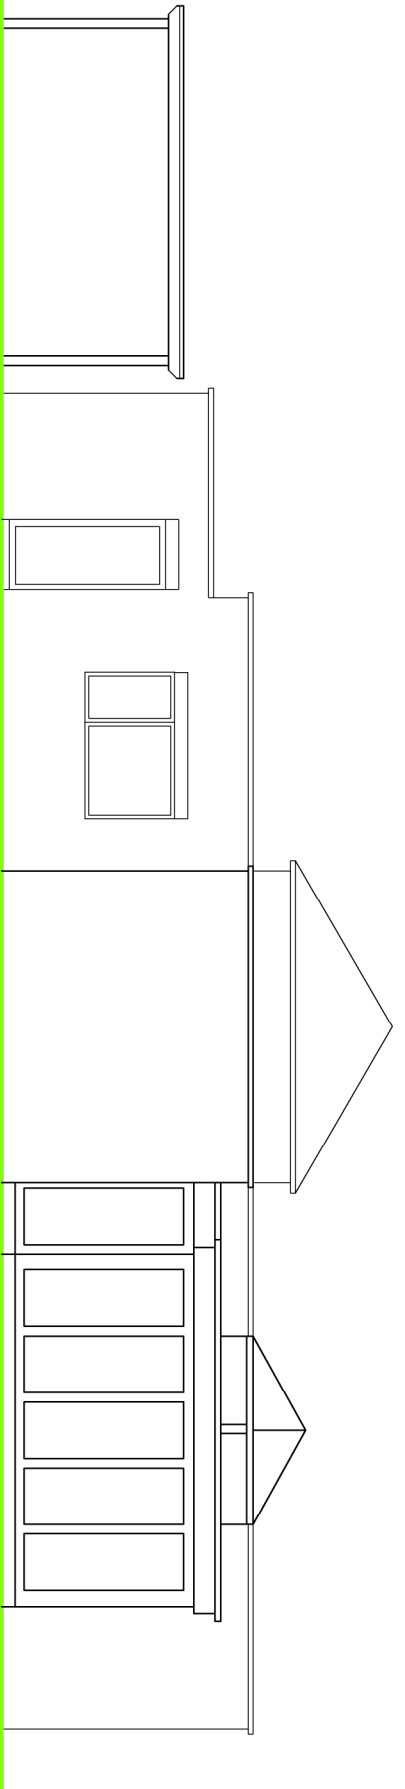

rear elevation

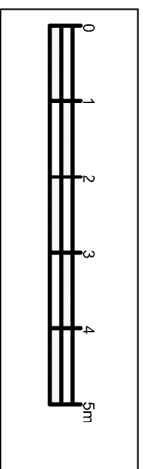

Rev:



6 Wrotham Business Park  
 Barnet, Herts  
 EN5 4SZ  
 t: 0208 275 1080  
 e: [enquiries@planningconsent.com](mailto:enquiries@planningconsent.com)  
 w: [www.planningconsent.com](http://www.planningconsent.com)

Drawing Title: Existing Floor Plans and Elevations  
 Project: Replacement car port  
 Location: East Lodge, Northaw  
 Scale: 1:100@A3  
 Dwnr: tdo  
 Date: sept 2019  
 Drawing No: 5121 01

Copyright and design right held by Stuart Henley & Partners Ltd. No unauthorised reproduction permitted.