




side elevation

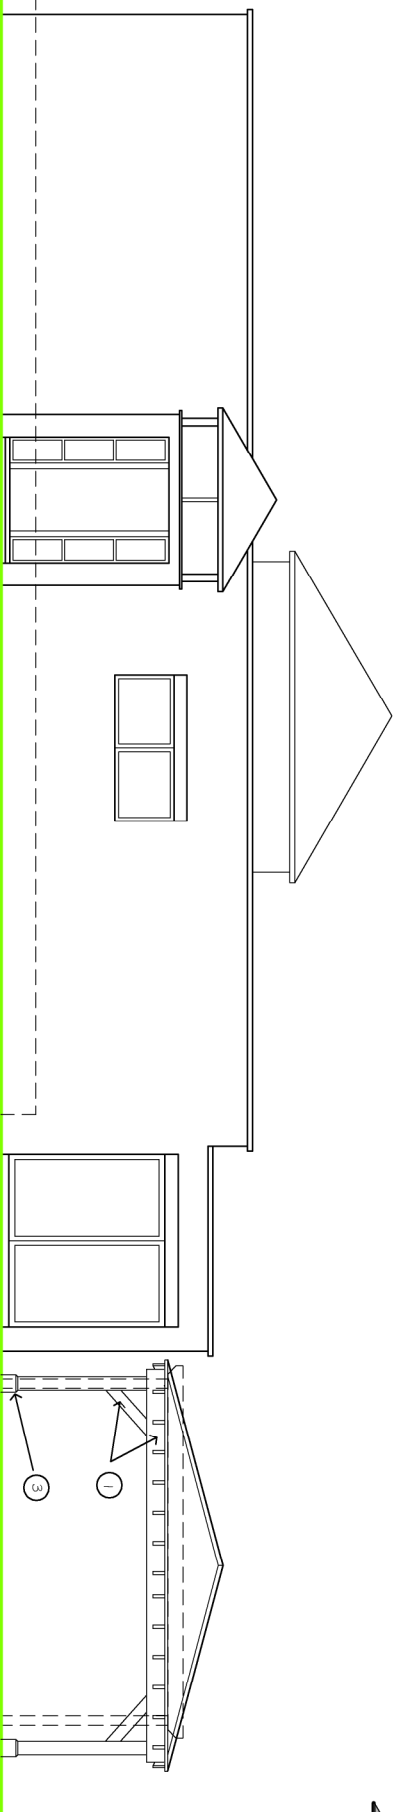

front elevation

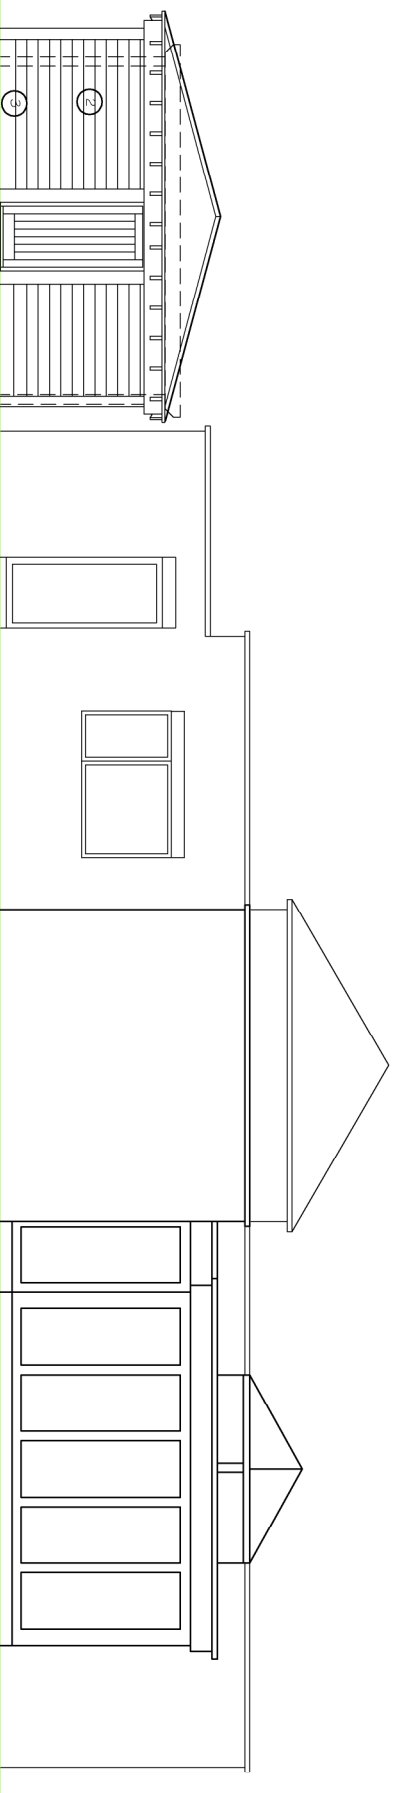

rear elevation

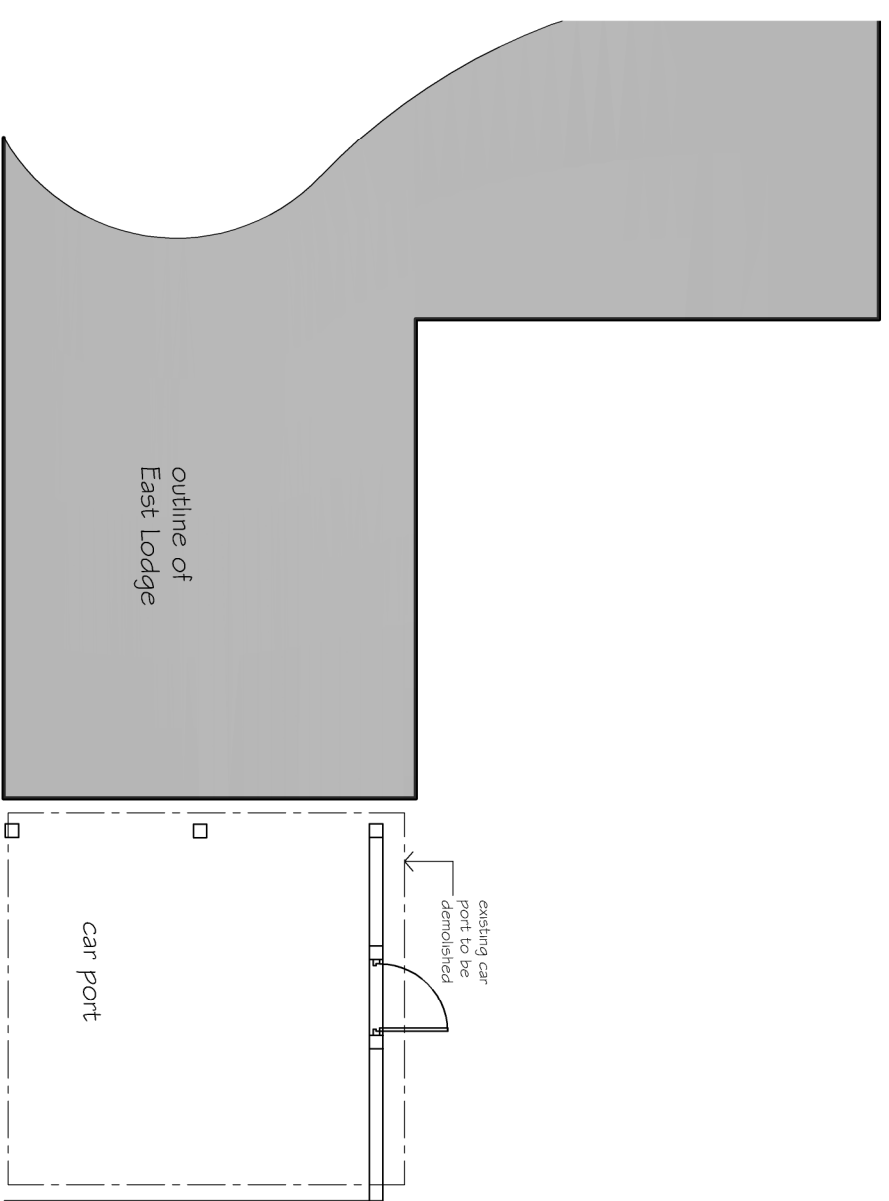

ground floor plan

①	Exposed Oak frame
②	200mm weatherboard
③	225mm high Dwarf wall (Staffordshire blue brickwork)

Rev:

**SHP**  
 6 Wrotham Business Park  
 Barnet, Herts  
 EN5 4SZ  
 t: 0208 275 1080  
 e: [enquiries@planningconsent.com](mailto:enquiries@planningconsent.com)  
 w: [www.planningconsent.com](http://www.planningconsent.com)

Drawing Title: **Proposed Floor Plans and Elevations**  
 Dwnr: tdo  
 Project: Replacement car port  
 Date: sept 2019  
 Location: East Lodge, Northaw  
 Drawing No: **5121 02**