



Location Plan 1:1250

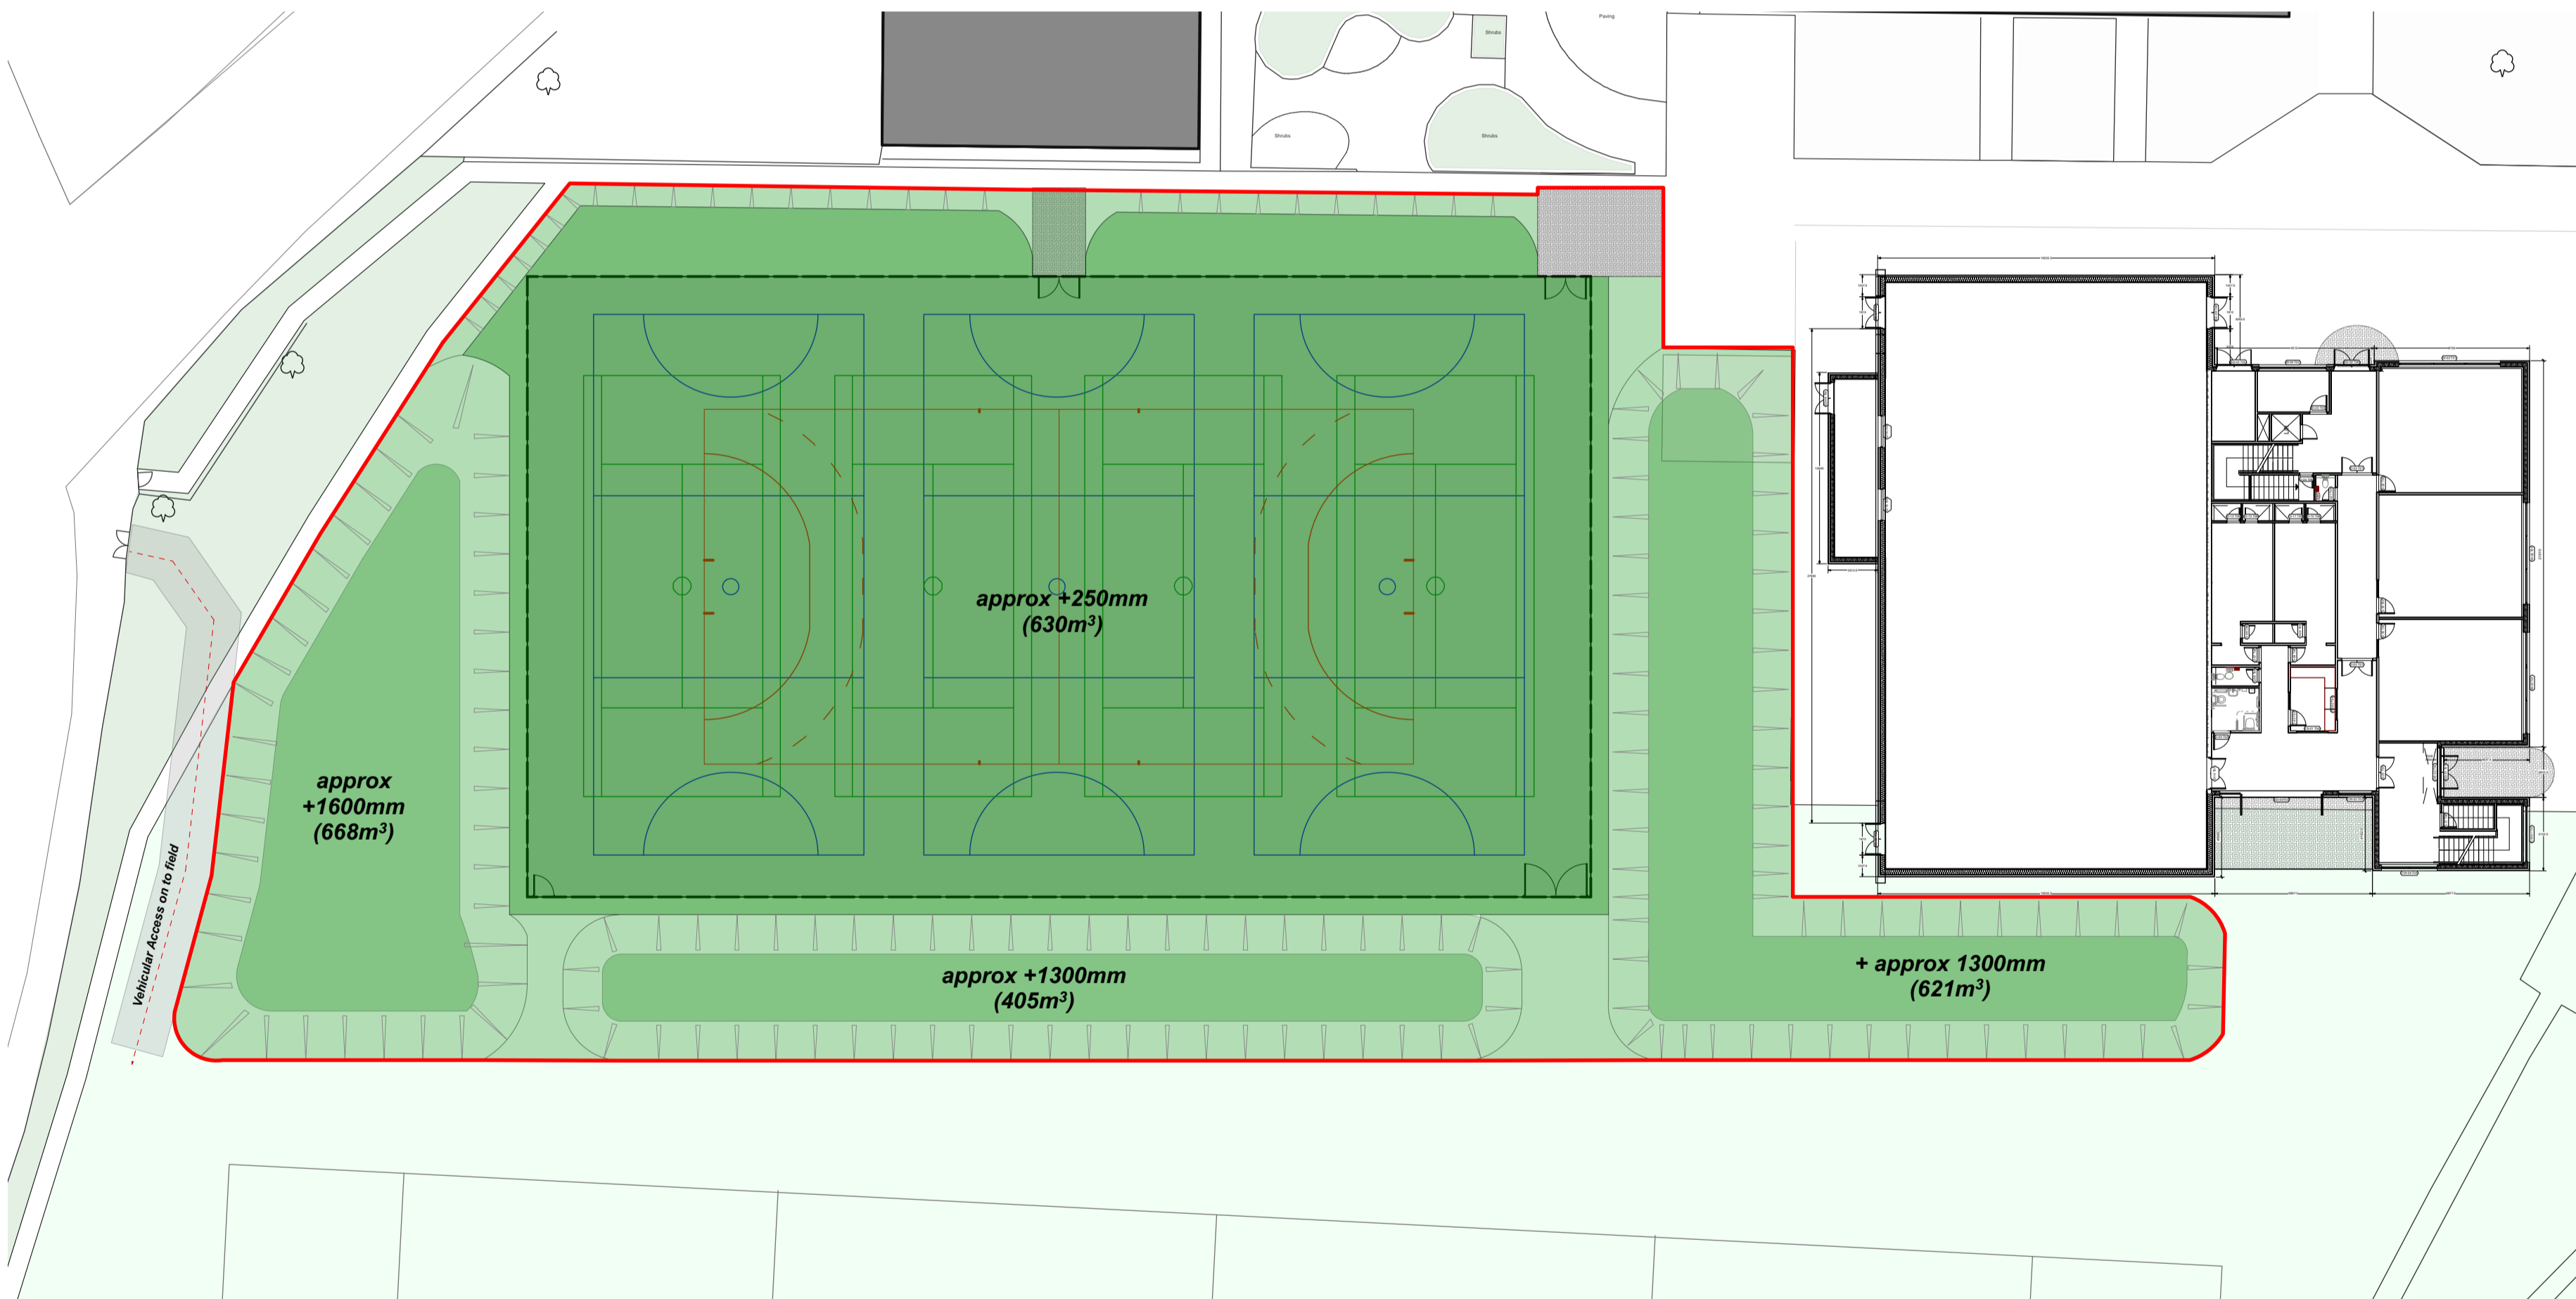

Site Plan 1:300

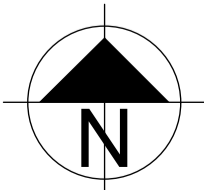

job title				client		work stage		LYSTER GRILLET + HARDING ARCHITECTS 1 Pemberton Place Cambridge CB2 1XB 01223 351626 admin@lgharchitects.com www.lgharchitects.com <small>Copyright © 2019 Lyster Grillet + Harding Ltd. All rights reserved</small>	
Sports Hall & Teaching Block				Chancellor's School		Technical Design			
drawing status				Preliminary Design		drawing status			
date		drawn	scales	scales@A3	building + drawing title		job no. + work stage + building + drawing no.		revision
Jan' 2020		JD	1:1250 @ A1	1:2500 @ A3	Sketch Soil Embankment Plan		2154 SK 0001		C
			1:300 @ A1	1:600 @ A3					

**LYSTER
GRILLET +
HARDING
ARCHITECTS**