



NORTH ELEVATION

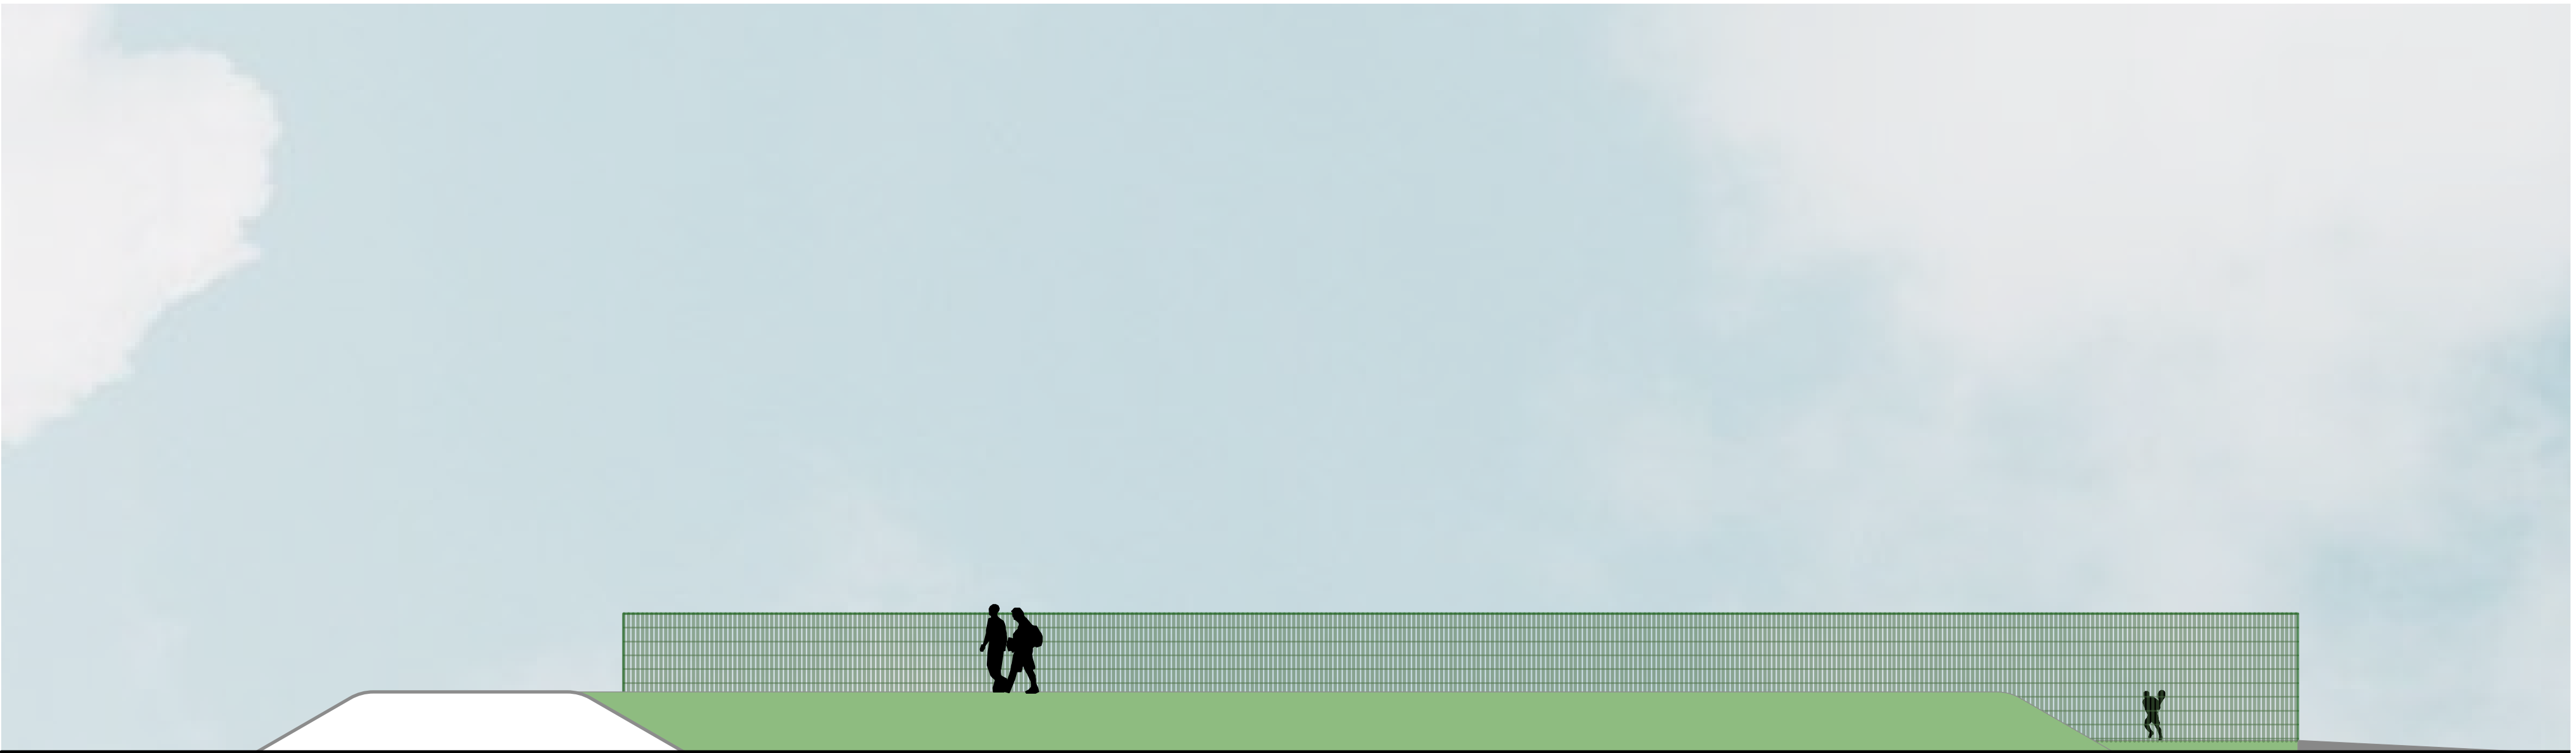



WEST ELEVATION



EAST ELEVATION

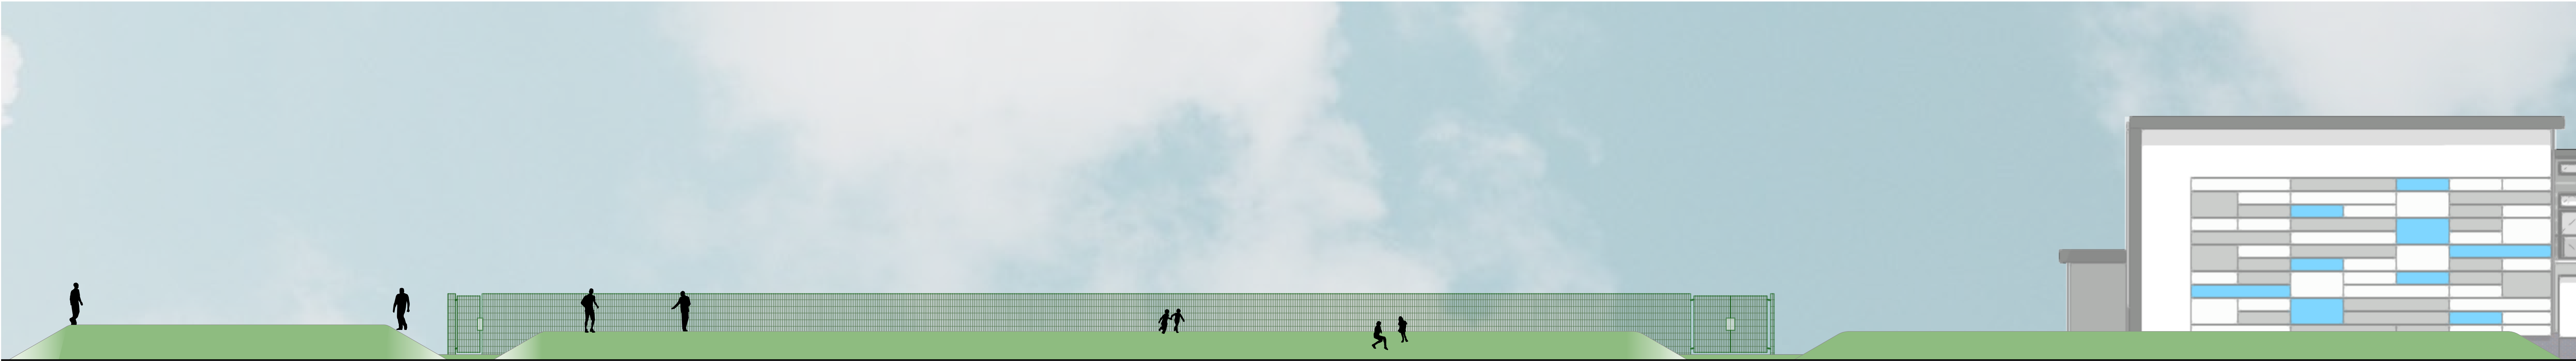

SOUTH ELEVATION

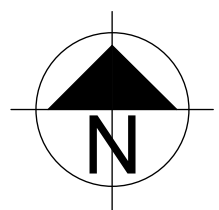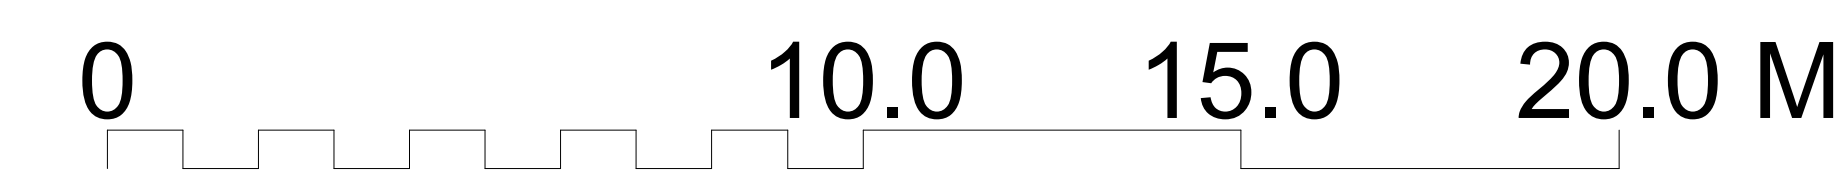

job title				client		work stage		1 Pemberton Pl Cambridge CB2	
Sports Hall & Teaching Block				Chancellor's School		Technical Design			
						drawing status		Preliminary Design	
date		drawn		scales		scales@A3		building + drawing title	
Jan' 2020		JD		1:100 @ A0				Soil Embankment Elevations	
						job no. + work stage + building + drawing no.		revision	
						2154 SK 0002		A	
								101223 351 admin@lgharchitects. www.lgharchitects.	
								ARCHITECTS	
								Copyright © 2019 Lyster Gillett + Harding Ltd. All rights reserved.	