



NORTH ELEVATION

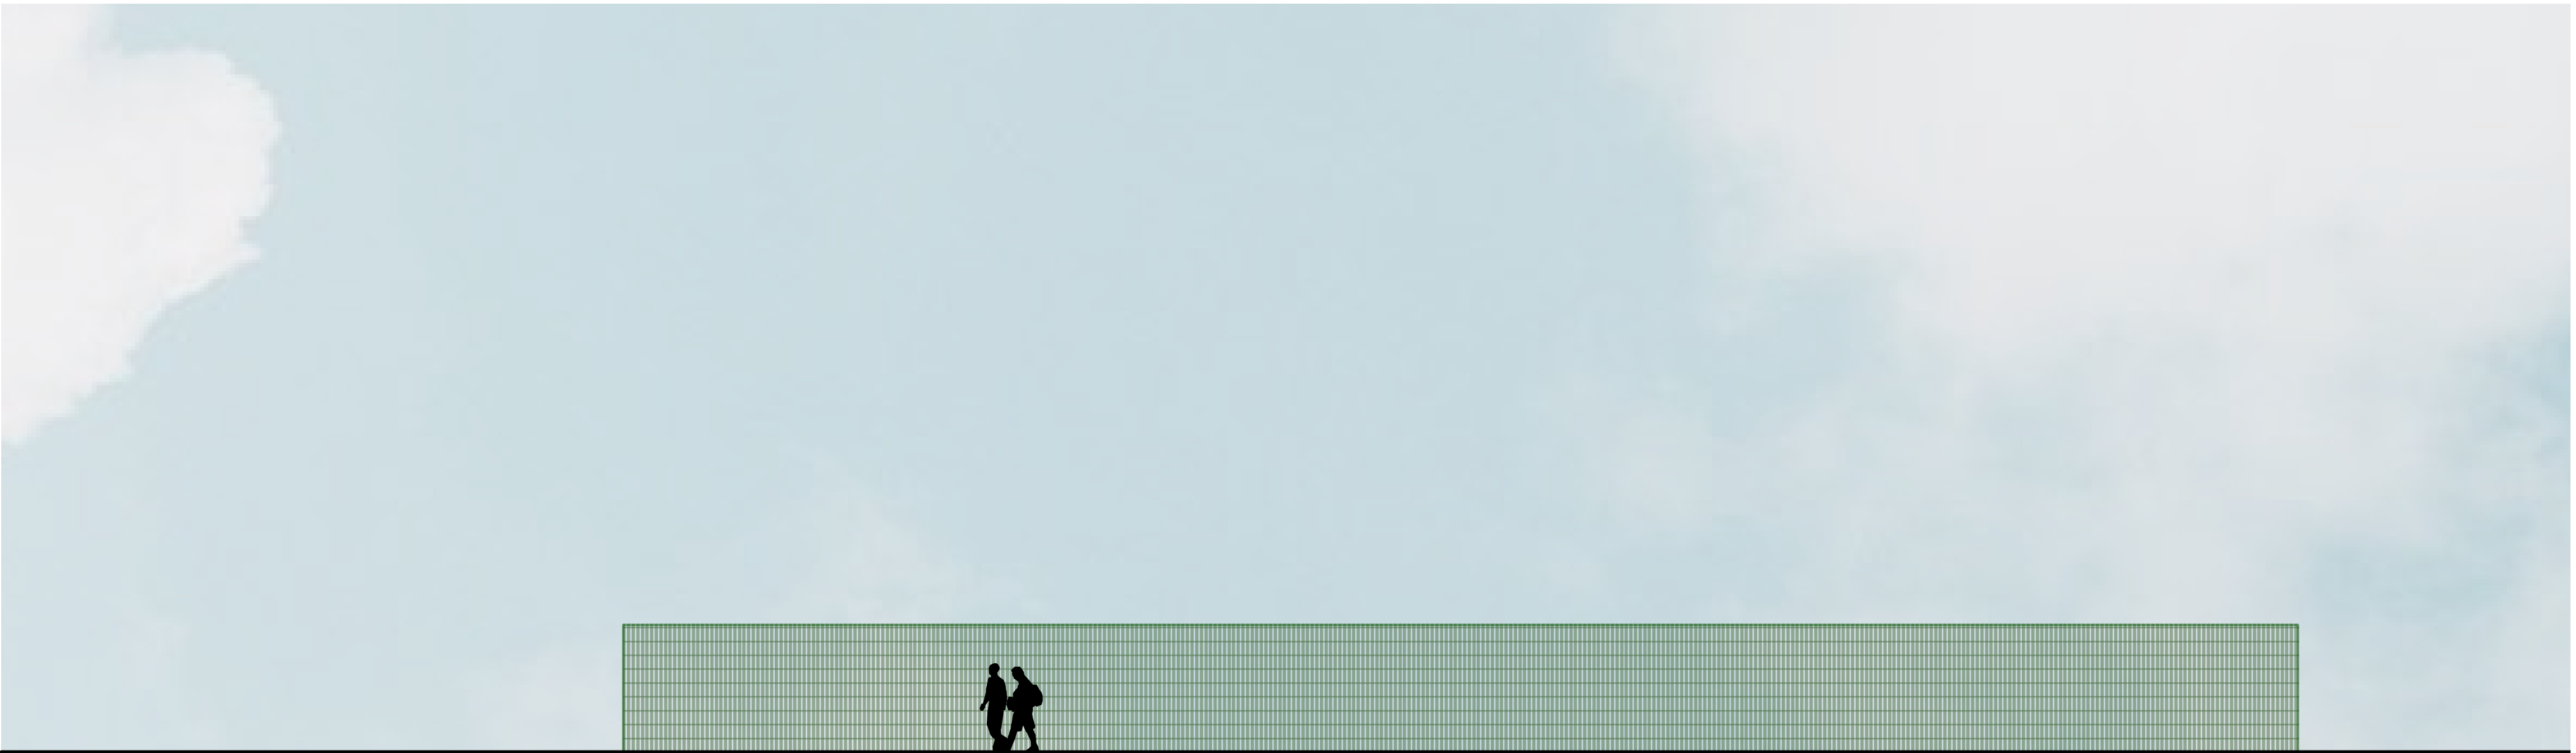



WEST ELEVATION



EAST ELEVATION

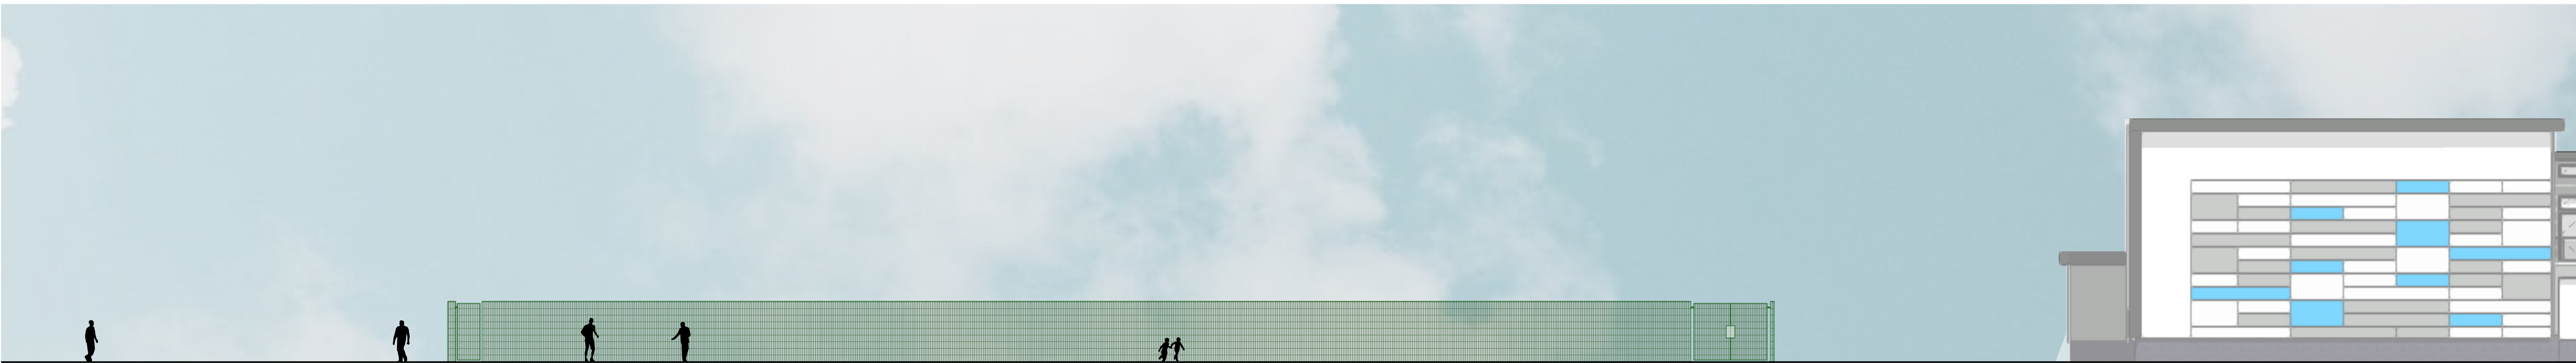

SOUTH ELEVATION

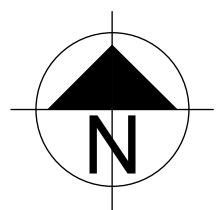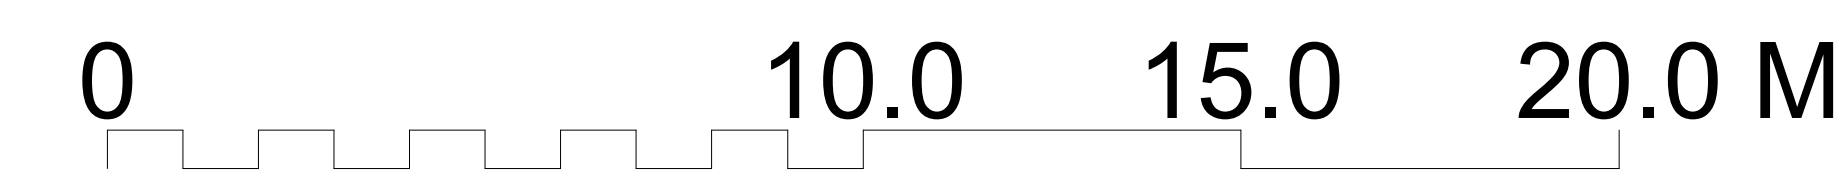

job title Sports Hall & Teaching Block				client Chancellor's School		work stage Technical Design		drawing status Preliminary Design		revision -		date Jan' 2020		drawn TM		scales 1:100 @ A0		scales@A3 building + drawing title		job no. + work stage + building + drawing no. 2154 SK 0003		revision		Rev. Date Notes		By Chk	
Existing Elevations																								1 Pemberton Place Cambridge CB2 1XB		01223 351628 admin@lgharchitects.com www.lgharchitects.com	
																								LYSTER GRILLET + HARDING ARCHITECTS			