


NOTES:

All other design team elements, where indicated, have been imported from the consultant's drawings and reference should be made to the individual consultant's drawings for exact setting out, size and type of component.



Discrepancies and / or ambiguities within this drawing, between it and the information give elsewhere, must be reported immediately to the architect for clarification before proceeding.

All works are to be carried out in accordance with the latest British Standards and Codes of Practice unless specifically directed otherwise in the specification.

Responsibility for the reproduction of this drawing in paper form, or if issued in electronic format, lies with the recipient to check that all information has been replicated in full and is correct when compared to the original paper or electronic image. Graphical representations of equipment on this drawing have been co-ordinated, but are approximations only. Please refer to the Specifications and / or Details for actual sizes and / or specific contractor construction information.

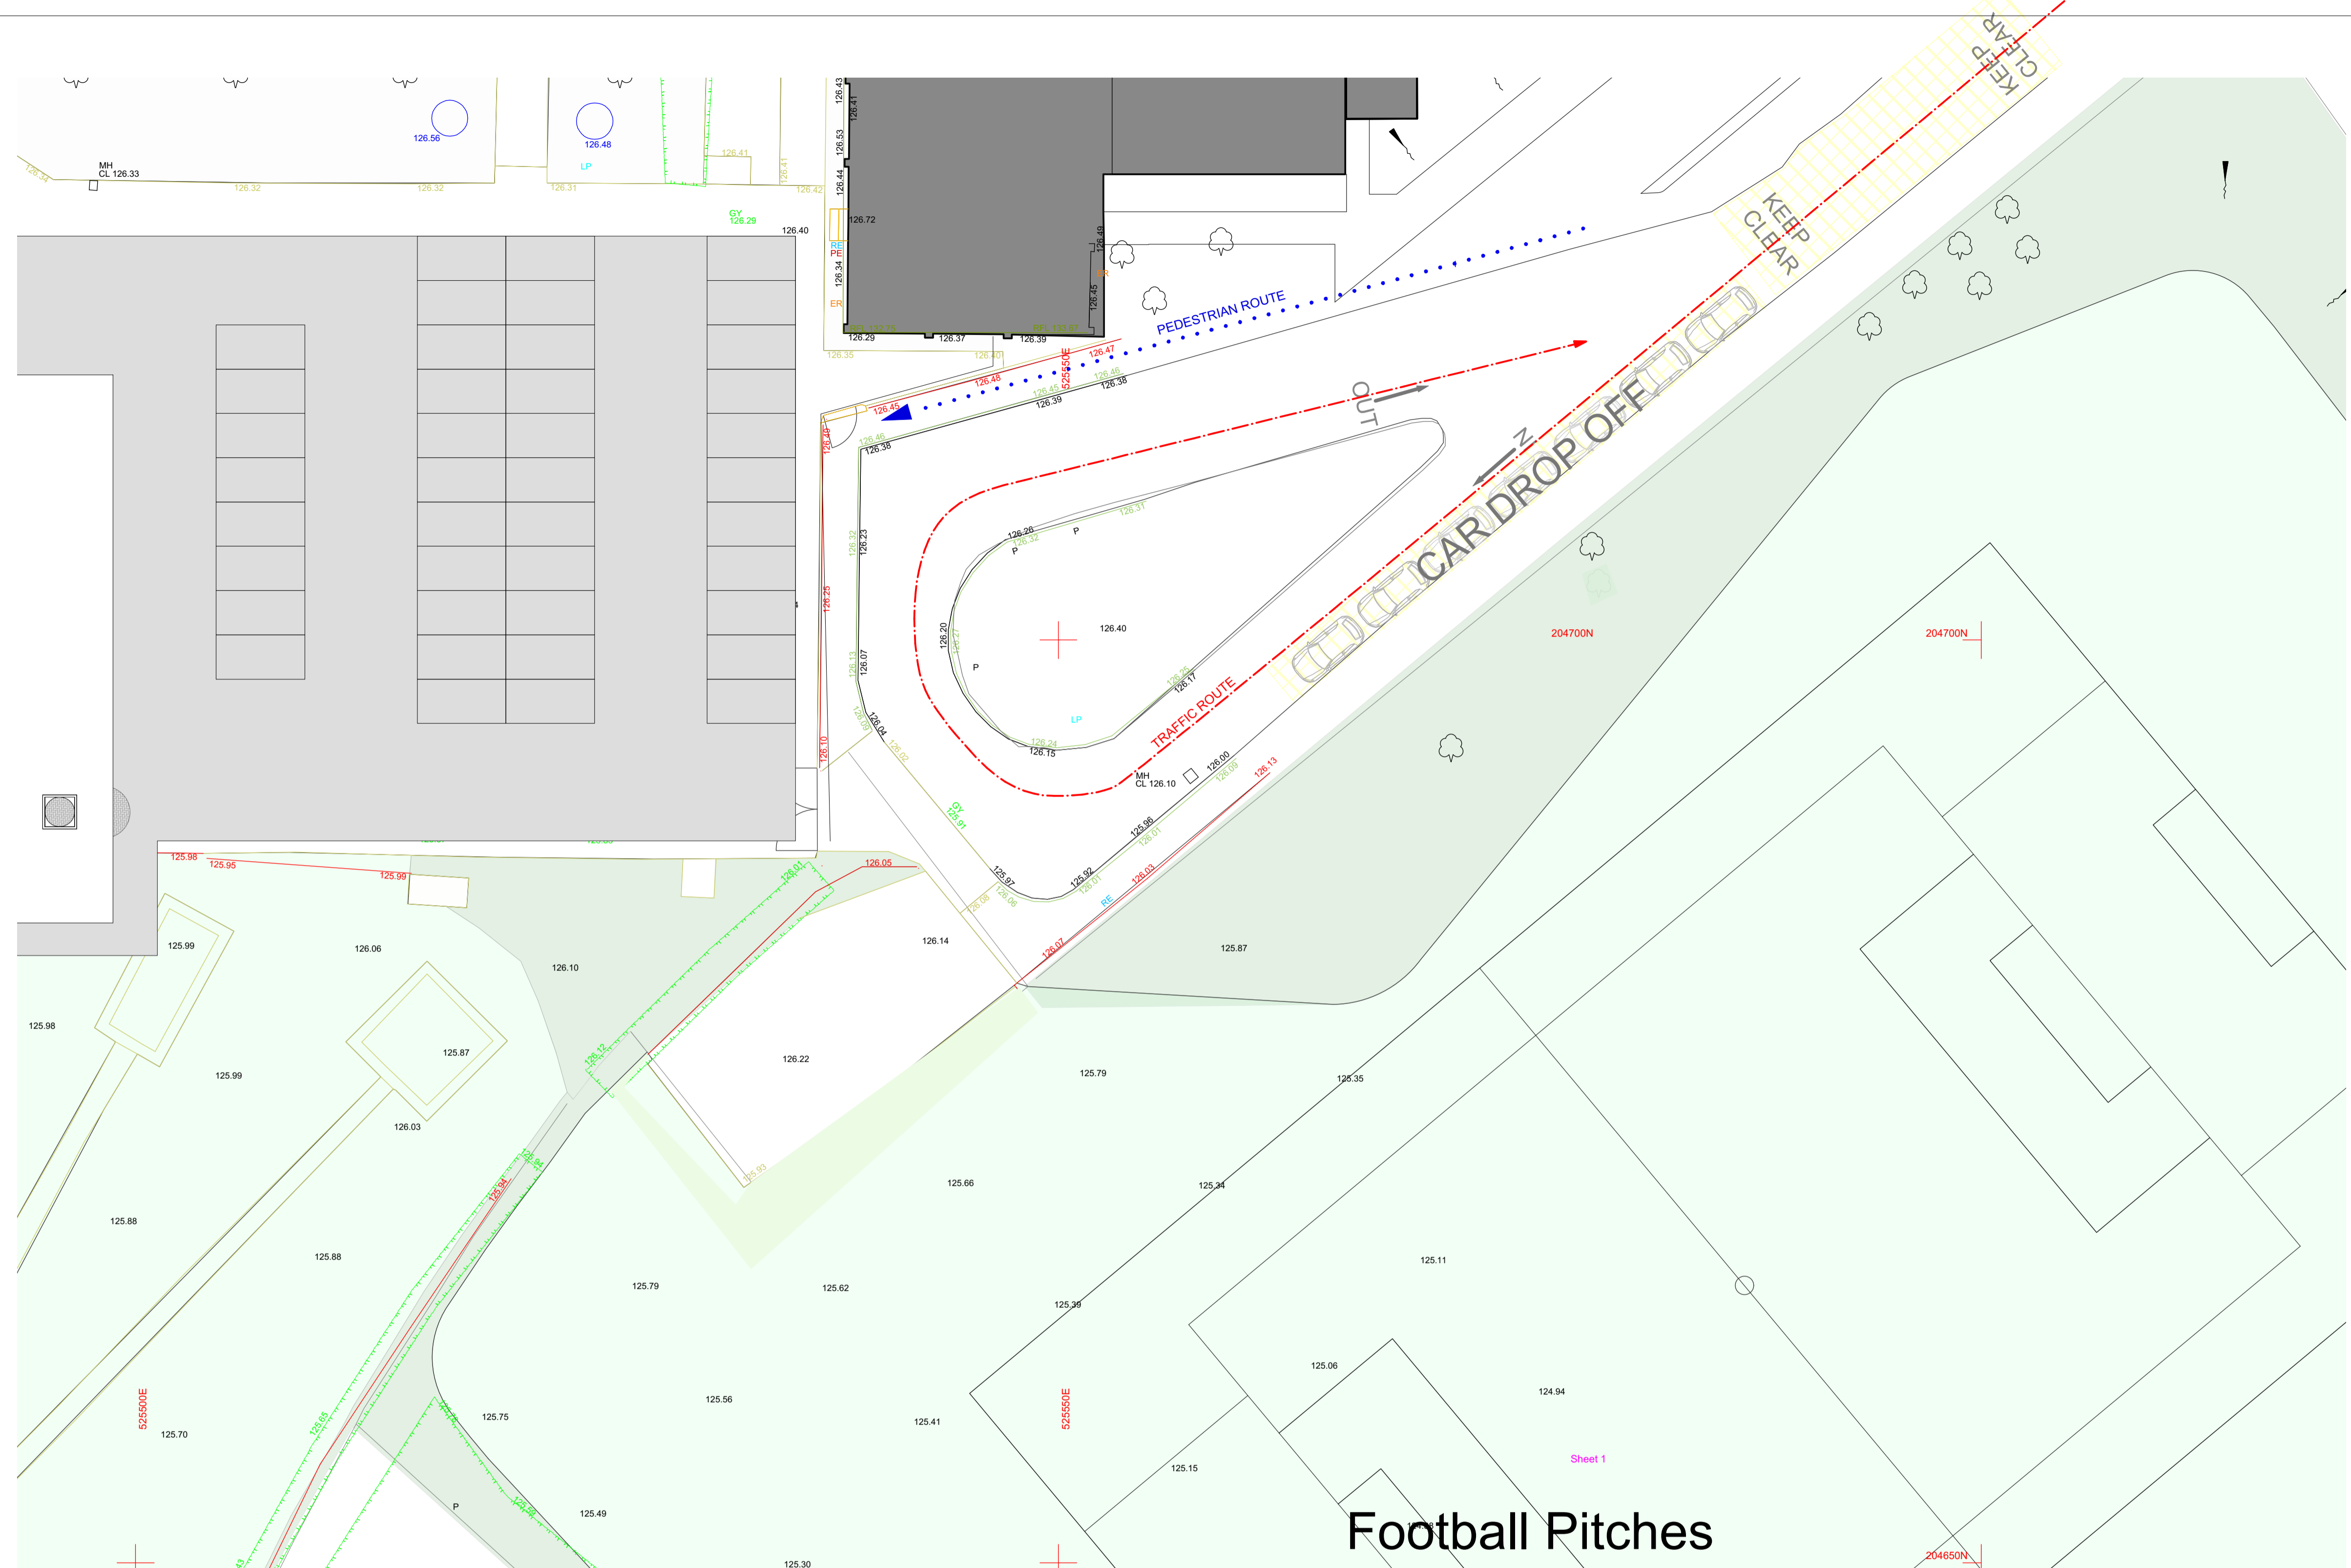

EXISTING NORTH WEST ELEVATION

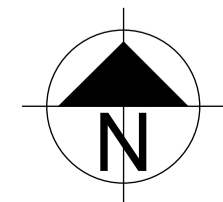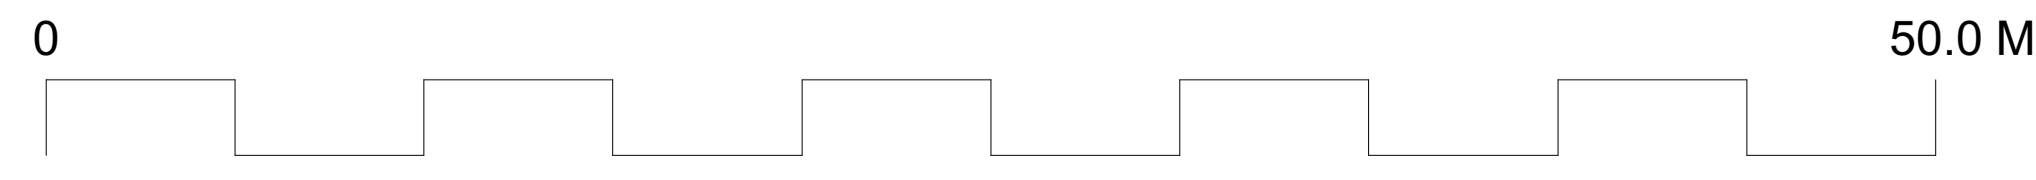

job title Sports Hall & Teaching Block		client Chancellor's School		work stage Technical Design		drawing status Construction	
date Jan' 2020	drawn TM	scales 1:200 @ A1 1:400 @ A3	scales@A3 1:400 @ A3	building + drawing title Existing Car Parking Site		job no. + work stage + building + drawing no. 2154 5 00 0108	revision -
						1 Pemberton Place Cambridge CB2 1XB 01223 351626 admin@lgharchitects.com www.lgharchitects.com Copyright © 2019 Lyster Grillet + Harding Ltd. All rights reserved.	