

**NOTES:**



All other design team elements, where indicated, have been imported from the consultant's drawings and reference should be made to the individual consultant's drawings for exact setting out, size and type of component.



Discrepancies and / or ambiguities within this drawing, between it and the information give elsewhere, must be reported immediately to the architect for clarification before proceeding.

All works are to be carried out in accordance with the latest British Standards and Codes of Practice unless specifically directed otherwise in the specification.



Responsibility for the reproduction of this drawing in paper form, or if issued in electronic format, lies with the recipient to check that all information has been replicated in full and is correct when compared to the original paper or electronic image. Graphical representations of equipment on this drawing, have been co-ordinated, but are approximations only. Please refer to the Specifications and / or Details for actual sizes and / or specific contractor construction information.

**Key**

-  Existing Tree
-  New Tree

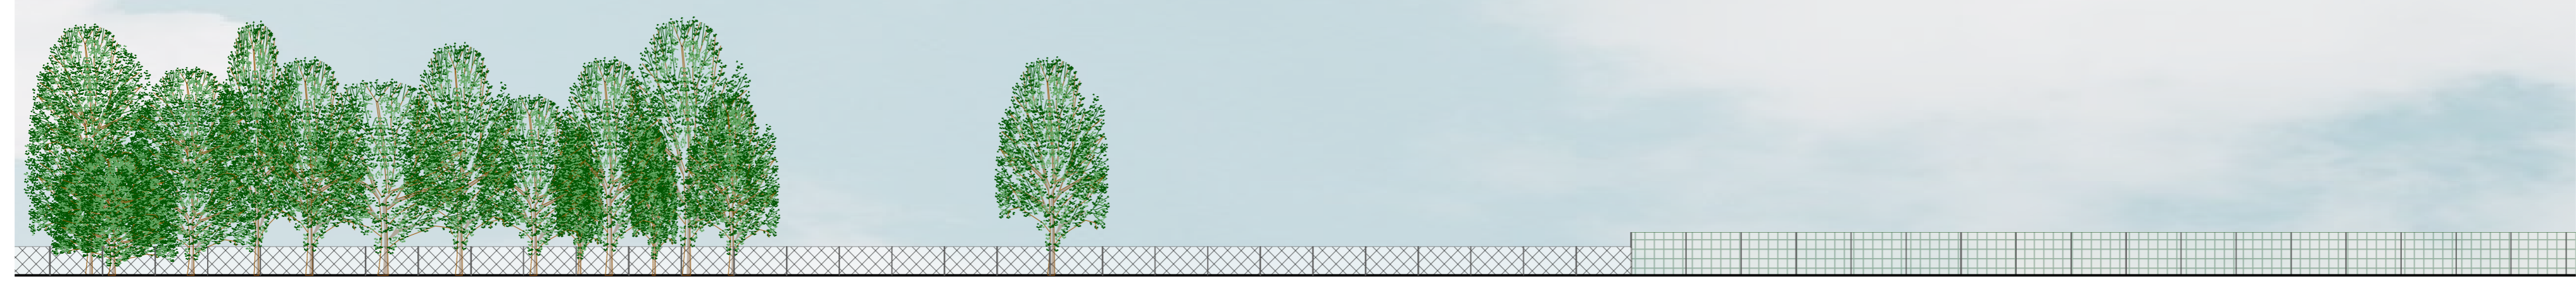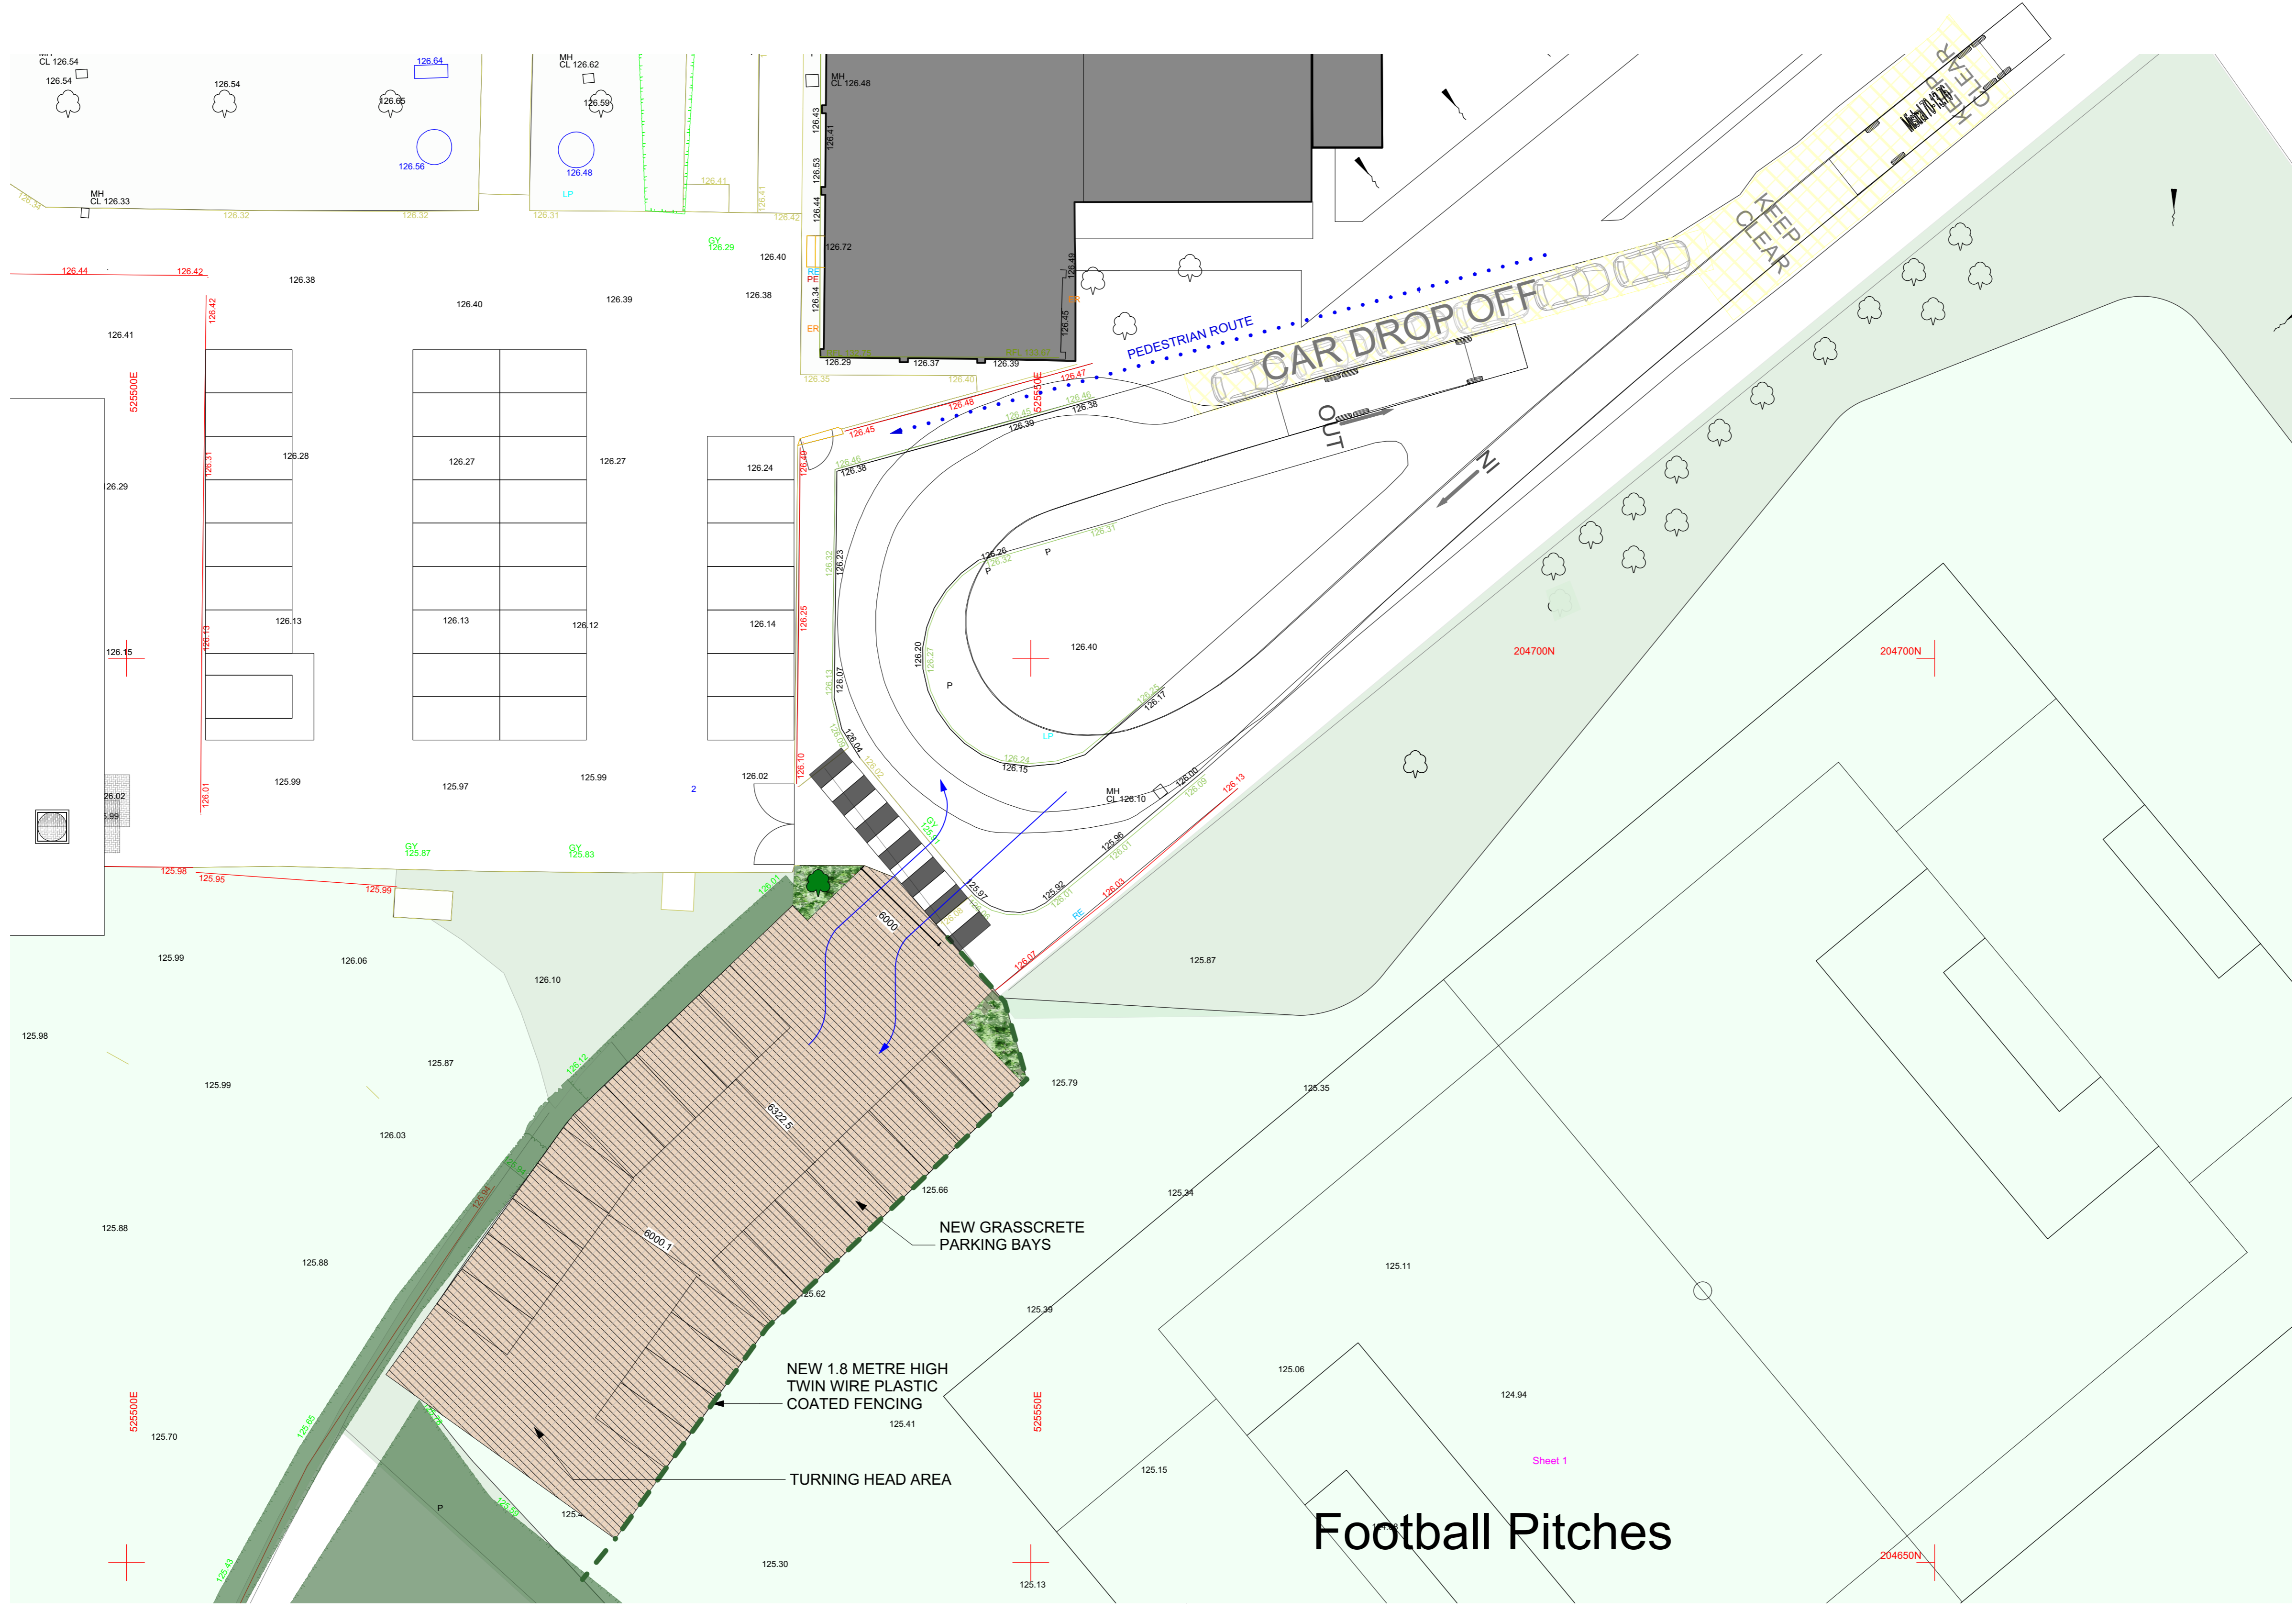

**PROPOSED NORTH WEST ELEVATION**

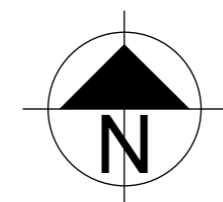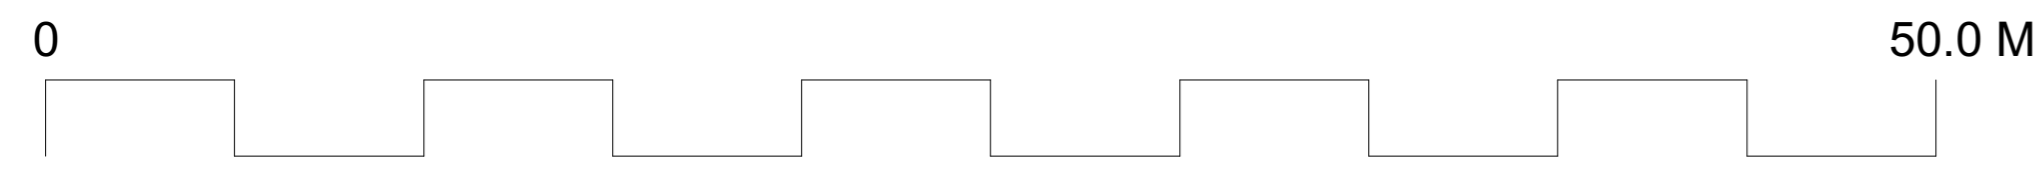

job title <b>Sports Hall &amp; Teaching Block</b>		client <b>Chancellor's School</b>		work stage <b>Technical Design Construction</b>	
date Jan '2020	drawn TM	scales @ A1 1:200 @ A1	scales @ A3 1:400 @ A3	building + drawing title <b>Proposed Additional Car Parking</b>	
job no. + work stage + building + drawing no. <b>2154 5 00 0107</b>			revision <b>G</b>	drawing status <b>2154 5 00 0107</b>	

Rev.	Date	Notes	By	Chk
G	24/01/21	Turning head added to additional parking area - 4 spaces omitted		DC
F	16/12/20	Drop off bays reduced to 6 & Bus tracking shown	TM	DC
E	08/12/20	Entrance to parking rationalised	TM	DC
D	04/12/20	Parking along turning circle omitted. Hammerhead turning bays added	TM	DC
C	29/09/20	Planting added to scheme	TM	DC
B	10/09/20	Two additional spaces added to the left of the car park	TM	DC

**LYSTER GRILLET + HARDING ARCHITECTS**

1 Pemberton Place  
Cambridge  
CB2 1XB

01223 351626  
admin@lgharchitects.com  
www.lgharchitects.com

Copyright © 2019 Lyster Grillet + Harding Ltd. All rights reserved.