

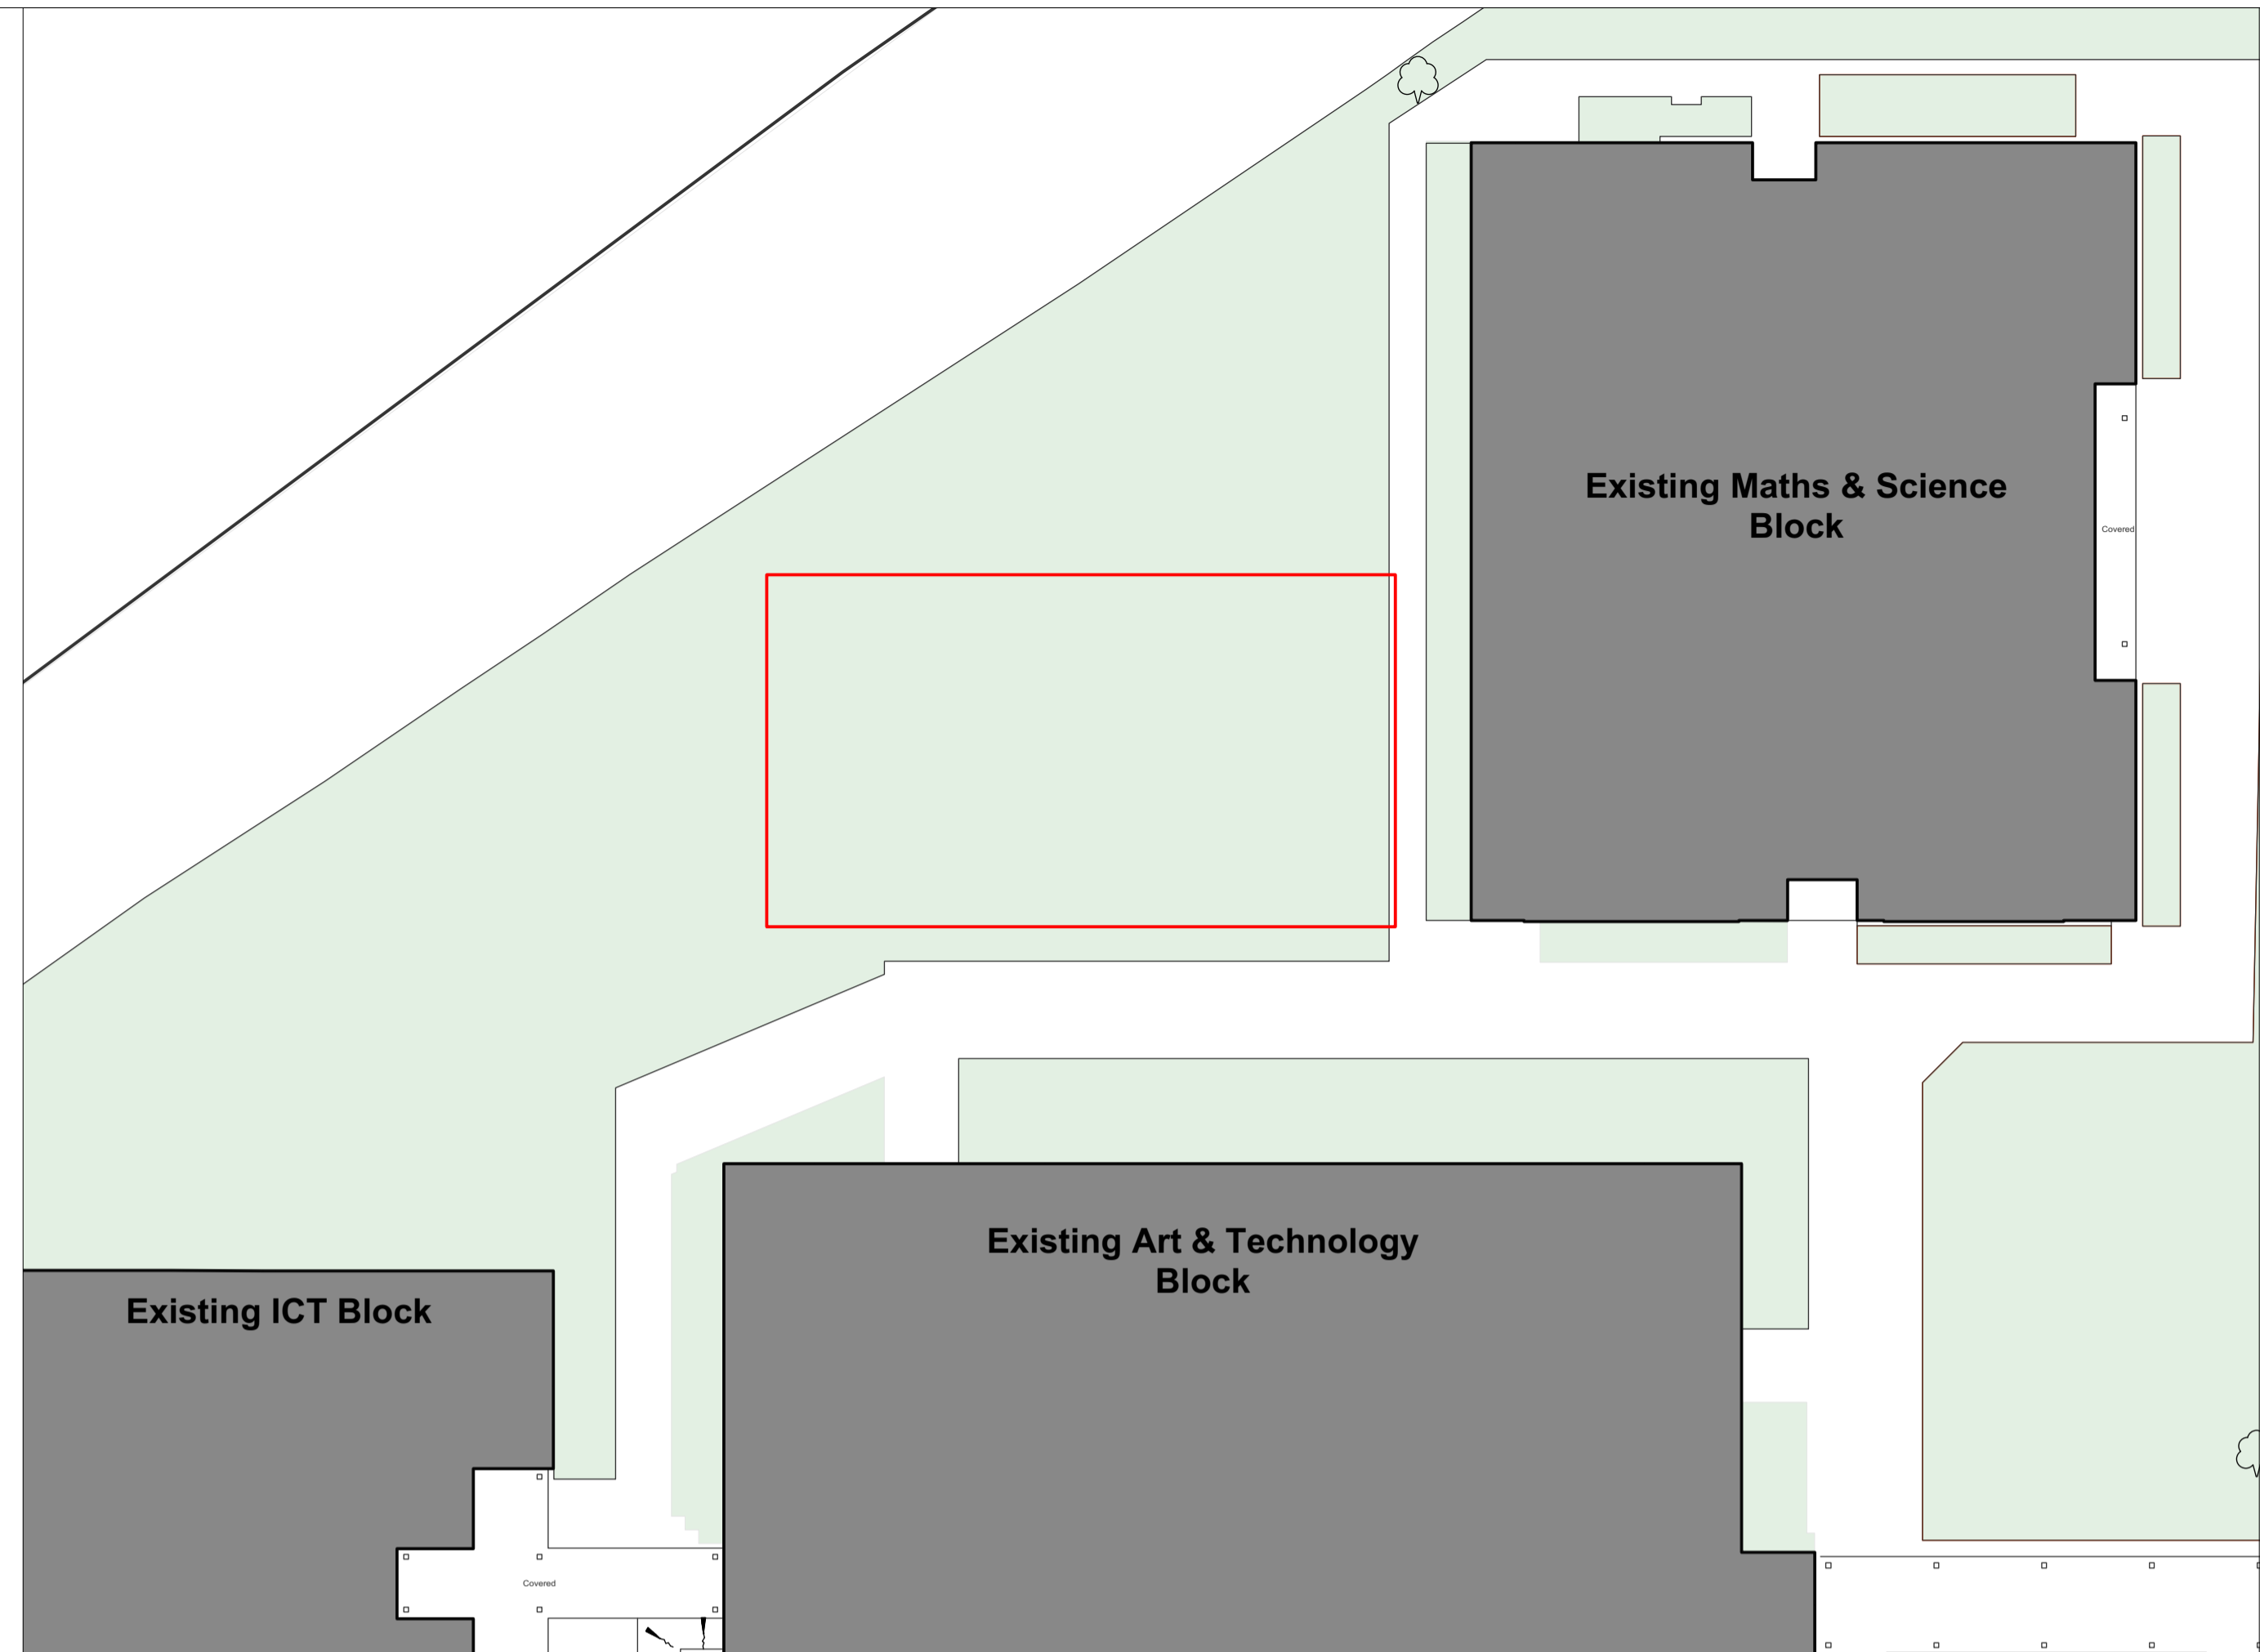
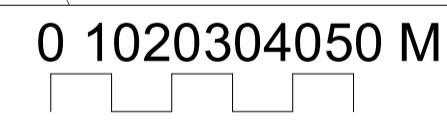



Existing Location Plan
Scale 1:1250

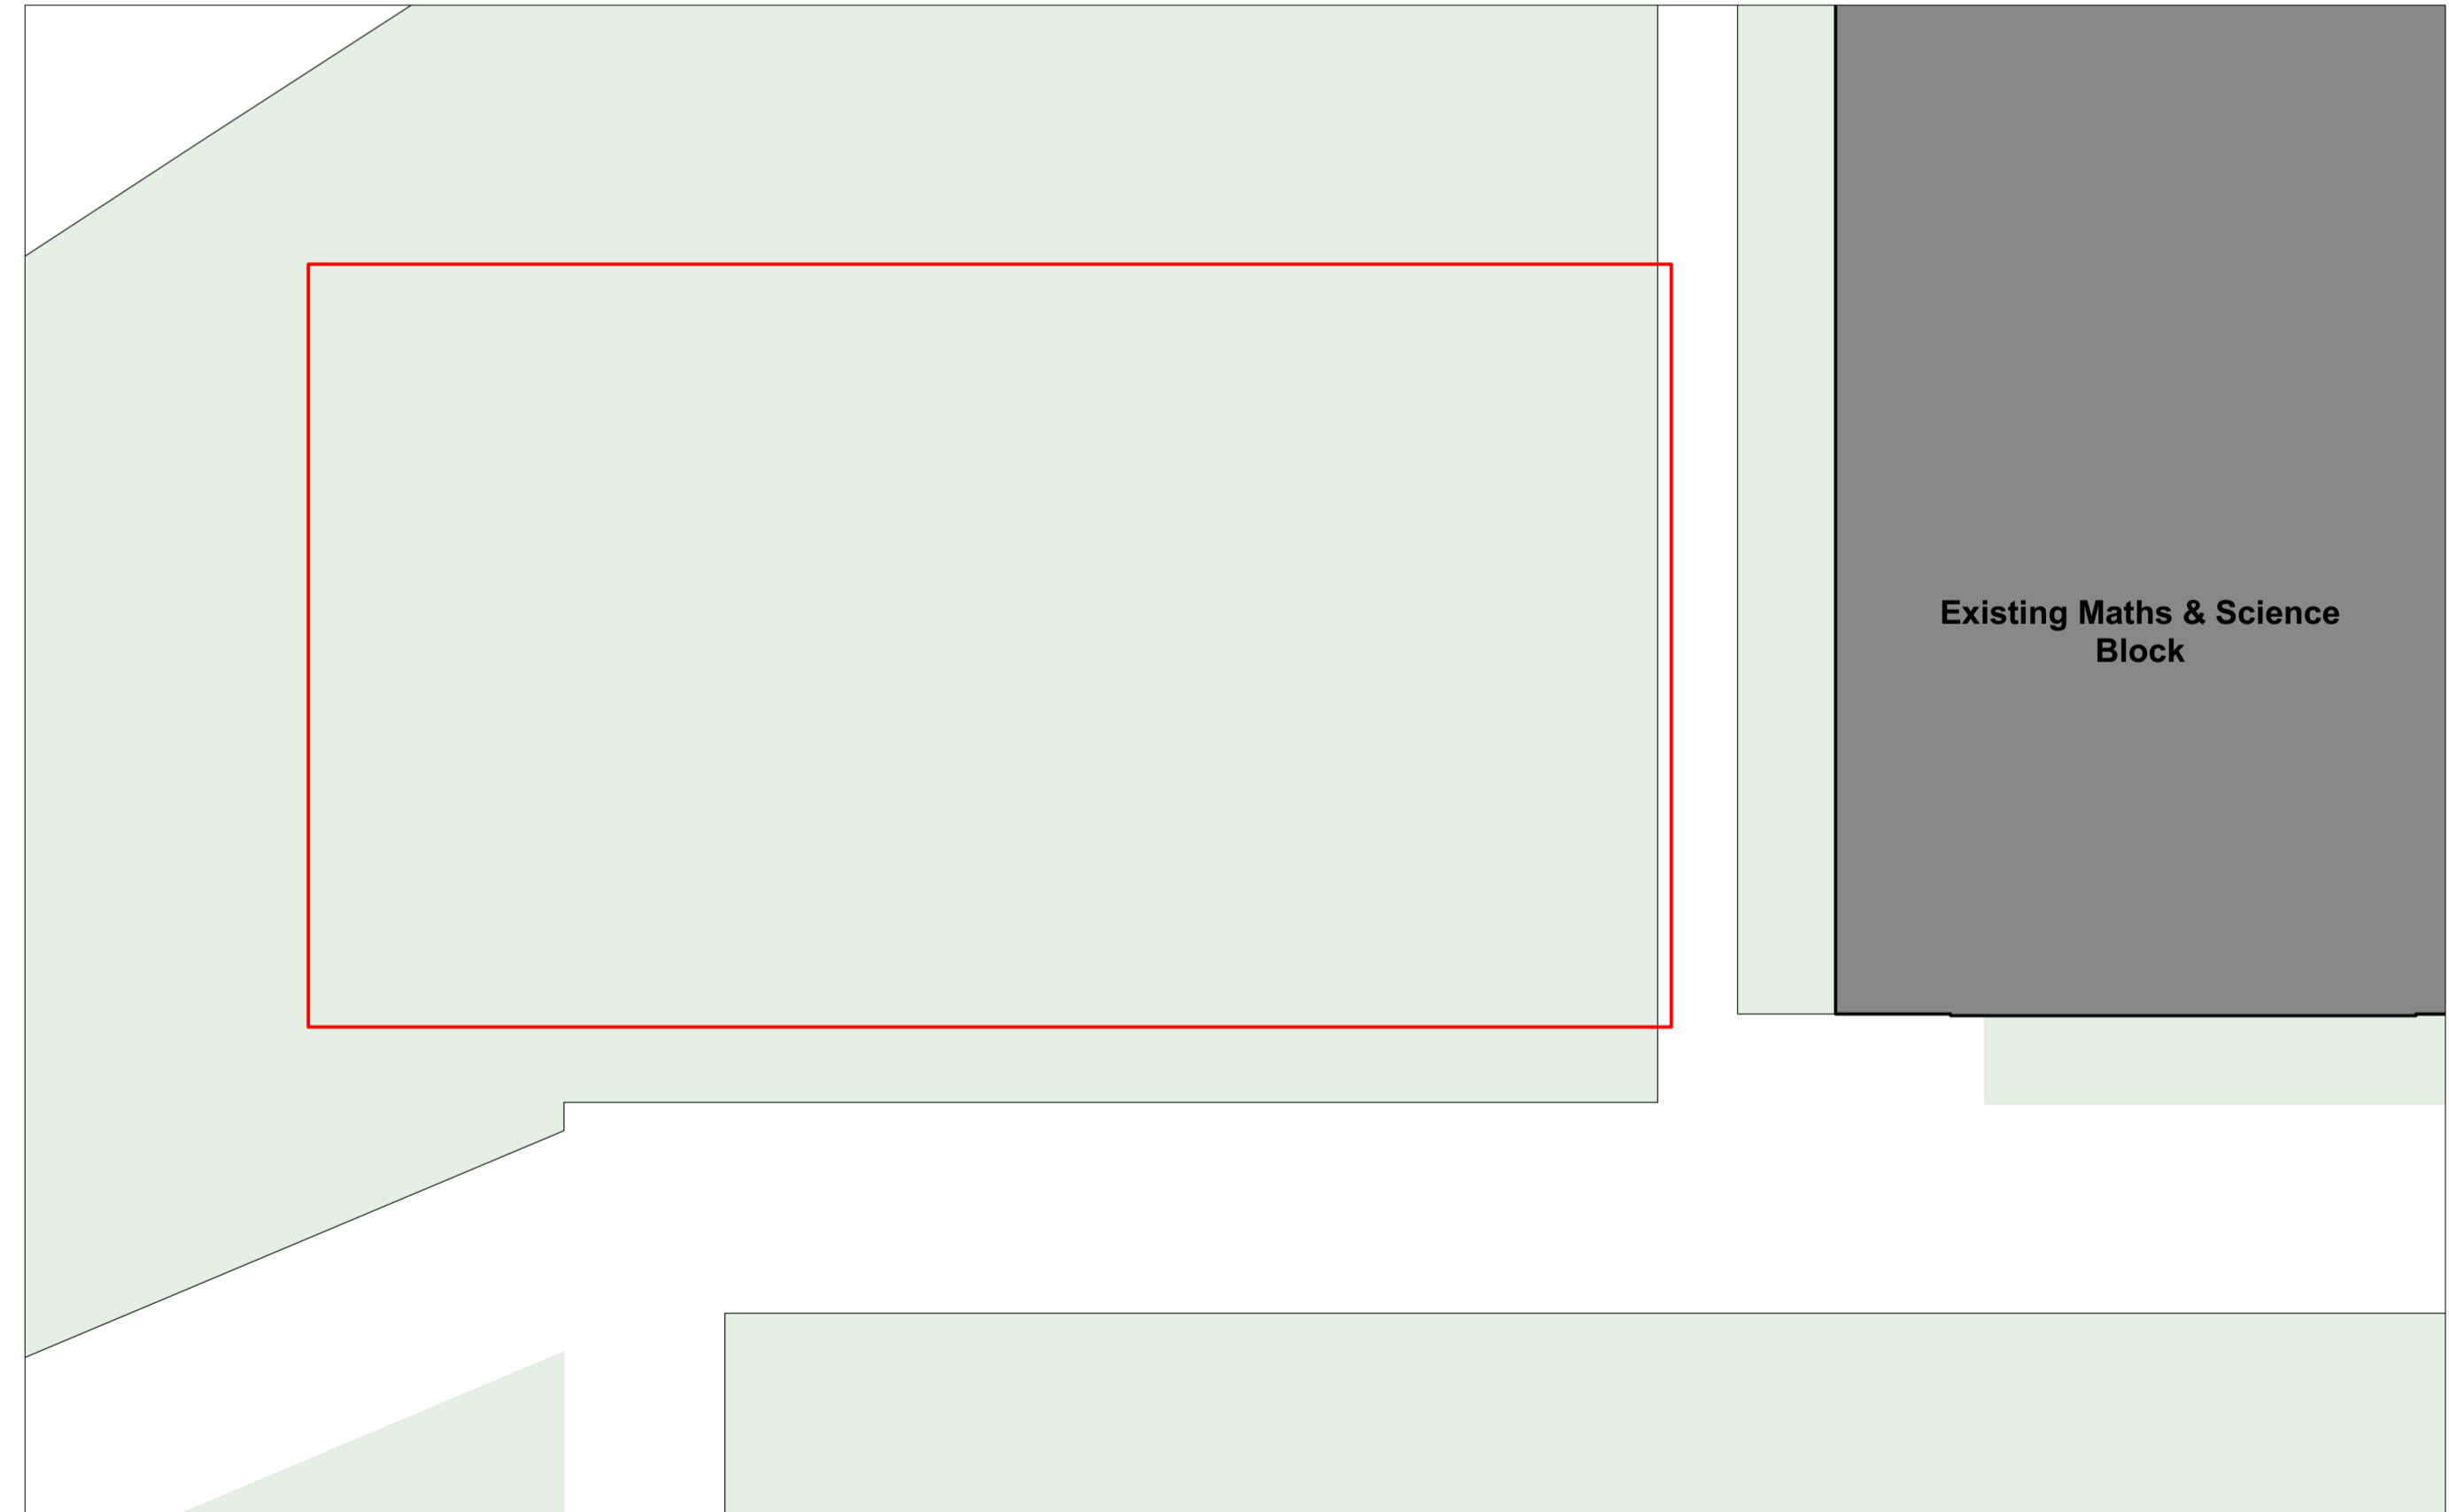


Existing Site Plan
Scale 1:200

 

Existing Plan
Scale 1:100

 

NOTES:
All other design team elements, where indicated, have been imported from the consultant's drawings and reference should be made to the individual consultant's drawings for exact setting out, size and type of component.
Discrepancies and / or ambiguities within this drawing, between it and the information give elsewhere, must be reported immediately to the architect for clarification before proceeding.
All works are to be carried out in accordance with the latest British Standards and Codes of Practice unless specifically directed otherwise in the specification.
Responsibility for the reproduction of this drawing in paper form, or if issued in electronic format, lies with the recipient to check that all information has been replicated in full and is correct when compared to the original paper or electronic image. Graphical representations of equipment on this drawing have been co-ordinated, but are approximations only. Please refer to the Specifications and / or Details for actual sizes and / or specific contractor construction information.

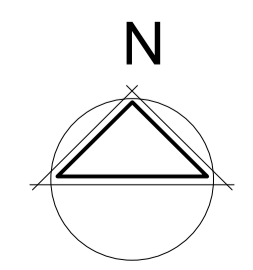

Lyster Grillet & Harding
Architect
1 Pemberton Place
Cambridge CB2 1XB
01223 351626
admin@lgharchitects.com
www.lgharchitects.com
Copyright © 2010 Lyster Grillet & Harding Ltd. All rights reserved.

job title
External Dining Canopy
date
September 2020
drawn
TM
scales
As indicated

client
Chancellor's School
building + drawing title
Existing Location & Site Plan

A	19.10.20	Red outline of proposed site	TM	DC
Rev.	Date	Notes	By	Chk
Clouded Areas Indicate revisions since last issue				
work stage		Developed Design		
drawing status		Planning		
job no. + work stage + building + drawing no.		revision		
2207 3 00 0001		A		