



Proposed Location Plan Scale 1:1250

0 1020304050 M

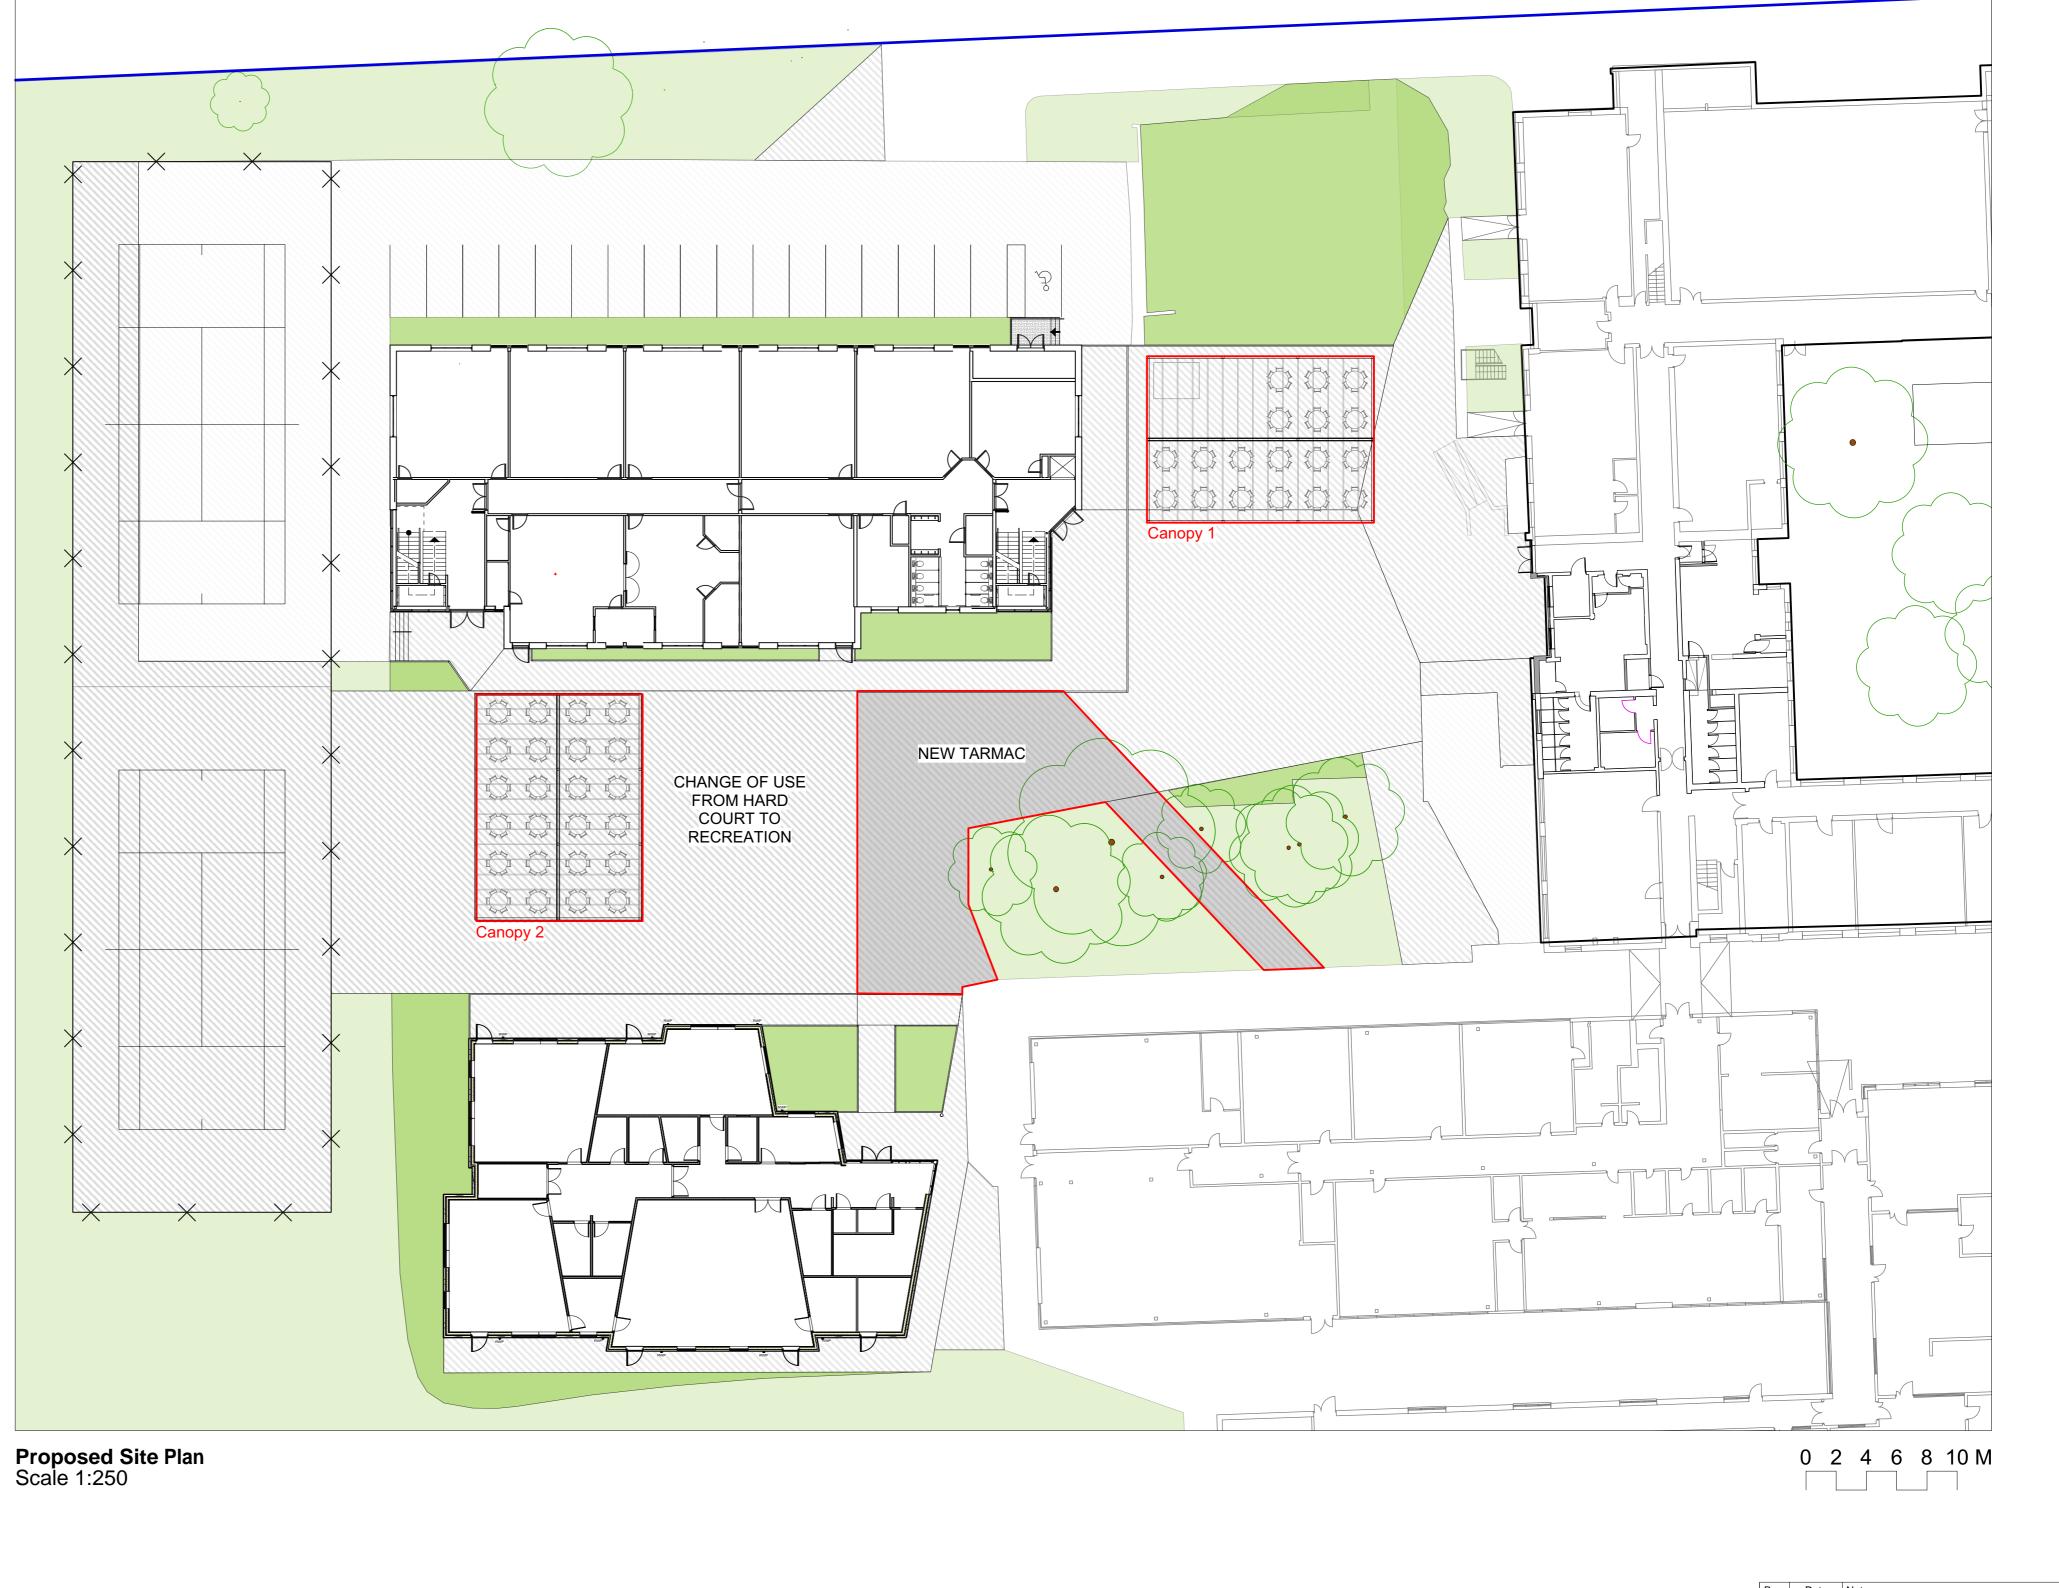

 

						Rev. Date Notes		By Chk
						Clouded Areas Indicate revisions since last issue		
Lyster Grillet & Harding Architect 1 Pemberton Place Cambridge CB2 1XB 01223 351626	job title Stanborough School Dining Canopies				Governors of Stanborough School	work stage	TECHNICAL DESIGN	
						drawing status	PLANNING	
	date	drawn	scales	scales@A3	building + drawing title	job no. + work stage + building + drawing no.		revision
	19.11.20	TM	1:1250@ A1 1:250@ A1	1:2500 @ A3 1:500 @ A3	Proposed Location and Site Plan	2235 03 0002		_
admin@lgharchitects.com www.lgharchitects.com Copyright © 2017 Lyster Grillet & Harding Ltd. All rights reserved.			1.250@ AT	1.500 @ A3				

NOTES:

All other design team elements, where indicated, have been imported from the consultant's drawings and reference should be made to the individual consultant's drawings for exact setting out, size and type of component.

Discrepancies and / or ambiguities within this drawing, between it and the information give elsewhere, must be reported immediately to the architect for clarification before proceeding.

All works are to be carried out in accordance with the latest British Standards and Codes of Practice unless specifically directed otherwise in the specification.

Responsibility for the reproduction of this drawing in paper form, or if issued in electronic format, lies with the recipient to check that all information has been replicated in full and is correct when compared to the original paper or electronic image. Graphical representations of equipment on this drawing have been co-coordinated, but are approximations only. Please refer to the Specifications and / or Details for actual sizes and / or specific contractor construction information.