


1 Indicative West Elevation - Blocks 2&3
1 : 200

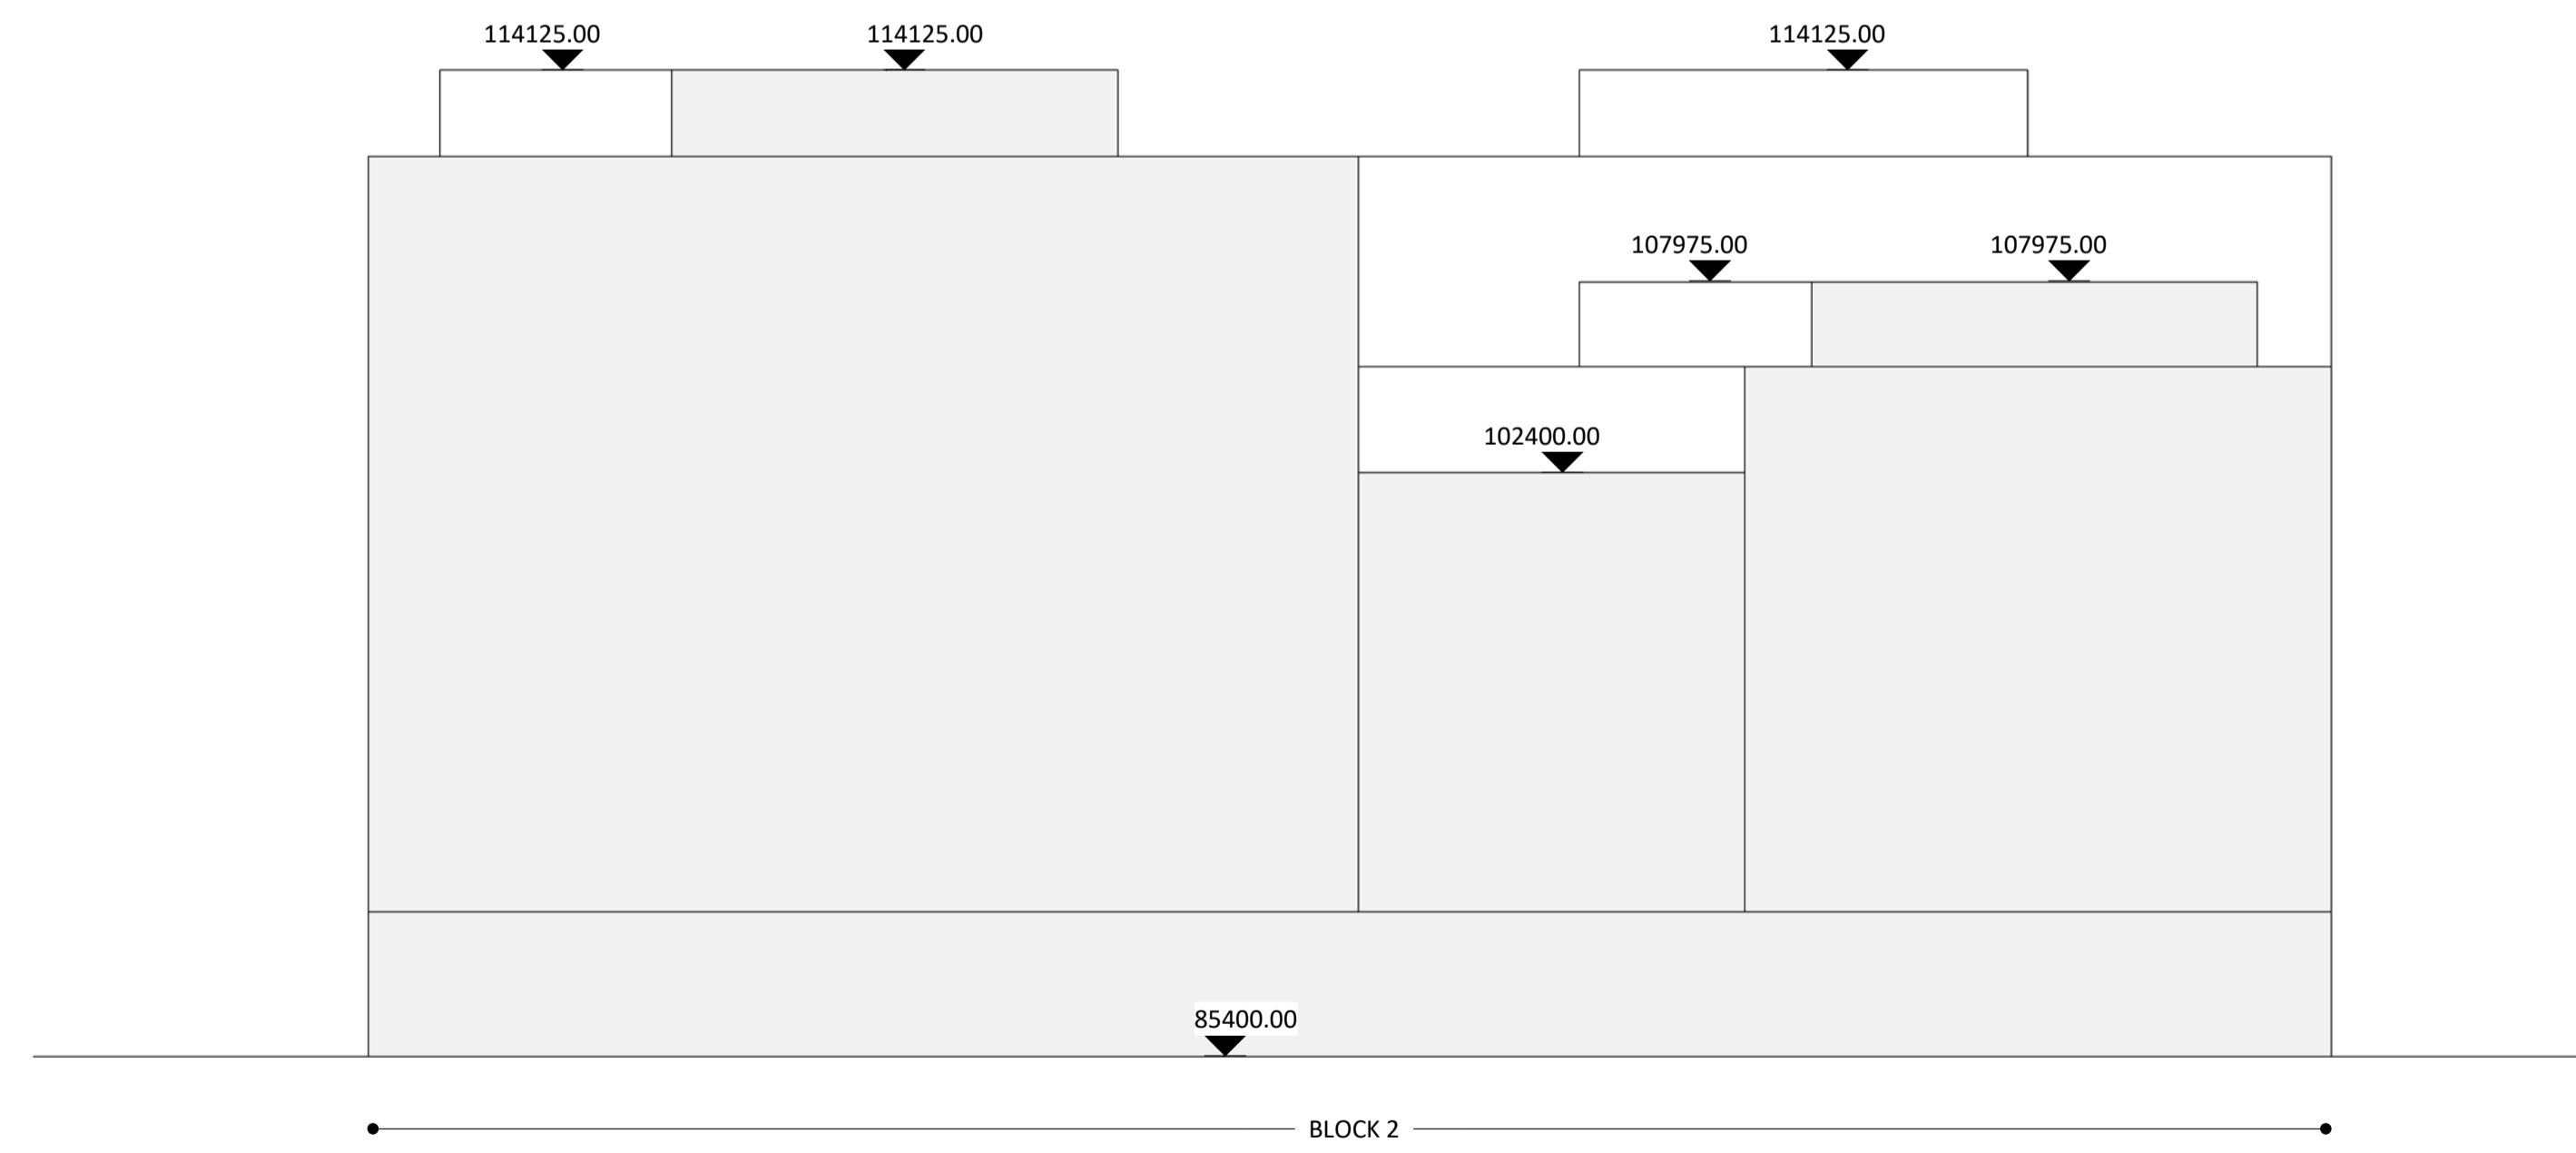



2 Indicative South Elevation - Blocks 2&3
1 : 200

NOTES
CONSULTANTS
- Refer to highways consultant's drawings for details
- Refer to landscape consultant's drawings for details
- Landscaping layout is indicative only

AREAS
- Refer to area schedule

© Copyright Reserved. ColladoCollins Architects Ltd

Rev	Notes	Date	By	Auth
P1	Planning Issue	06/11/20	YA	FvB

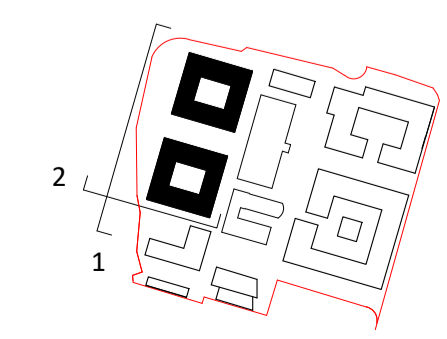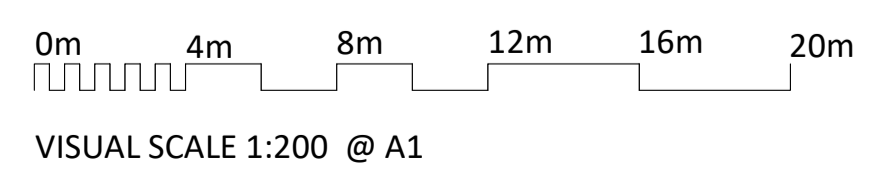

ColladoCollins Architects
17-19 Foley Street London W1W 6DW
T 020 7580 3490 F 020 7580 2917
info@colladocollins.com www.colladocollins.com
Date: 10/20/20 Drawn By: YA
Checked by: FvB Scale @ A1: 1 : 200
Scale @ A3: CAD File No:

Hill
Wheat Quarter
Indicative West & South
Elevations - Blocks 2&3
PLANNING
18036
P3-2/3-100