


1 Block 4 - North Elevation

1 : 200 @A1

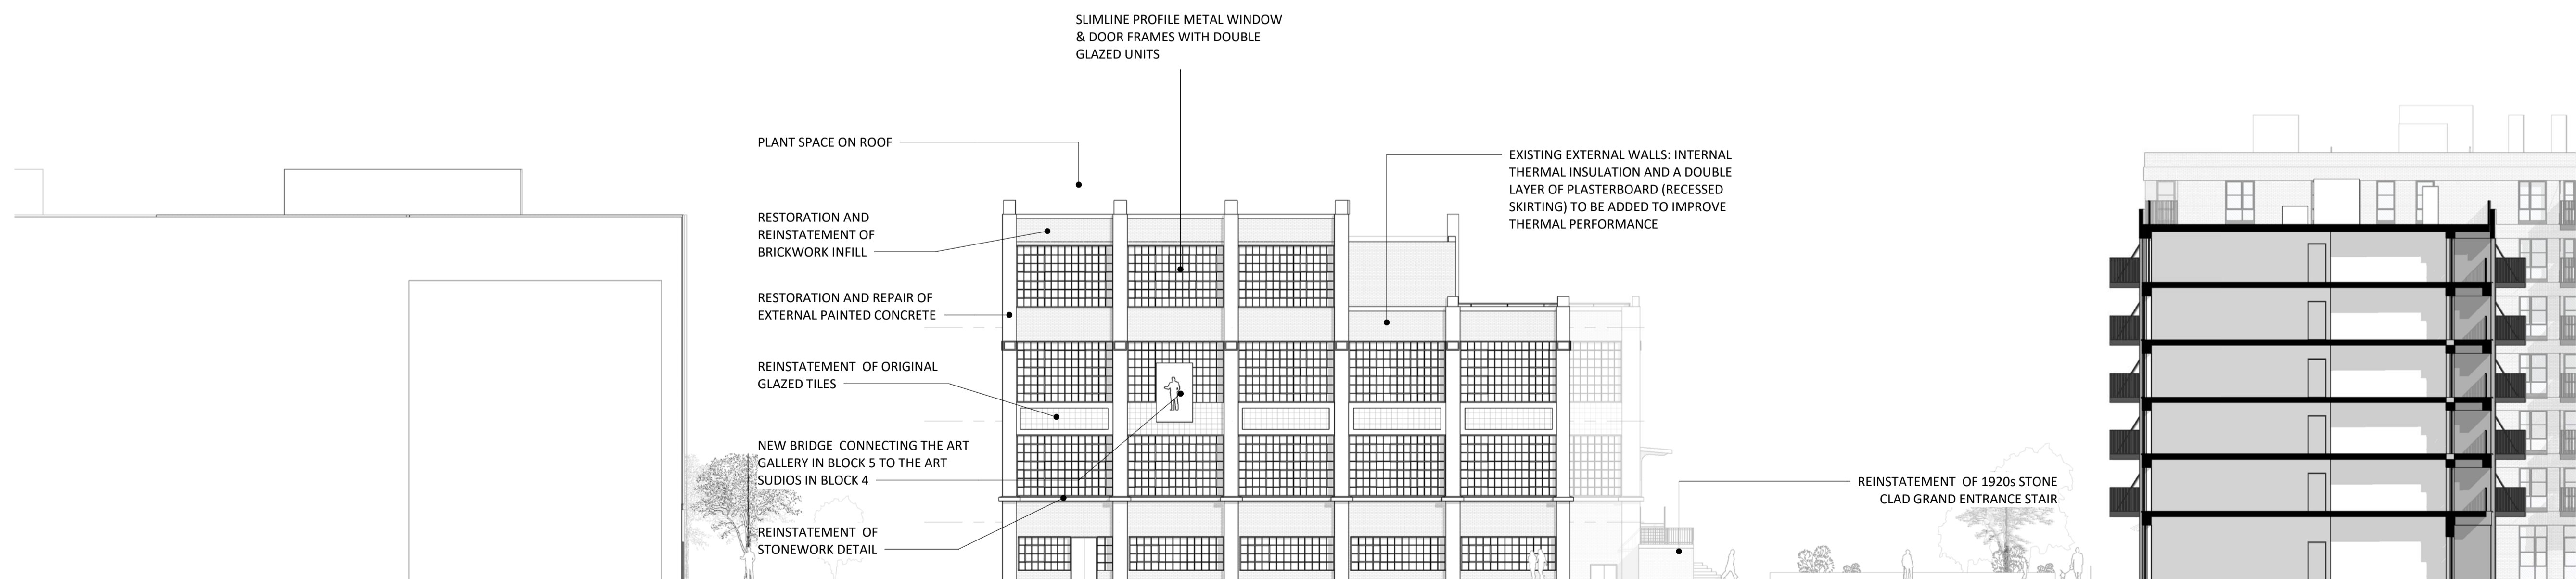

2 Block 4 - South Elevation


1 : 200 @A1

NOTES
CONSULTANTS
- Refer to highways consultant's drawings for details
- Refer to landscape consultant's drawings for details
- Landscaping layout is indicative only

AREAS
- Refer to area schedule

© Copyright Reserved. ColladoCollins Partners LLP

Rev	Notes	Date	By	Auth
P1	Planning Issue	20-11-06	SM	FvB

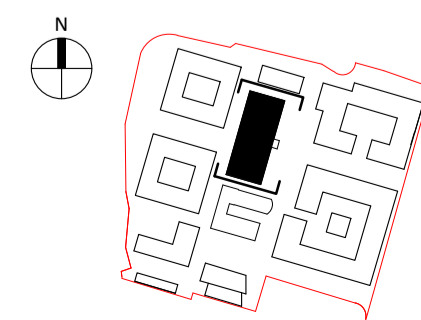

VISUAL SCALE 1:200 @A1

ColladoCollinsArchitects

17-19 Foley Street
London W1W 6DW
T 020 7580 3490
F 020 7580 2917
info@colladocollins.com
www.colladocollins.com

Date: 22/11/17
Drawn By: RCa
Checked by: FvB
Scale @ A1: 1 : 200
Scale @ A3: 1 : 400
CAD File No:

Wheat Quarter Limited

Former Shredded Wheat Factory
Block 4 - North and South Elevations

PLANNING
18036

P3-4-100

P1
Revision