




**1 Ground Floor Plan**  
1 : 100 @A1

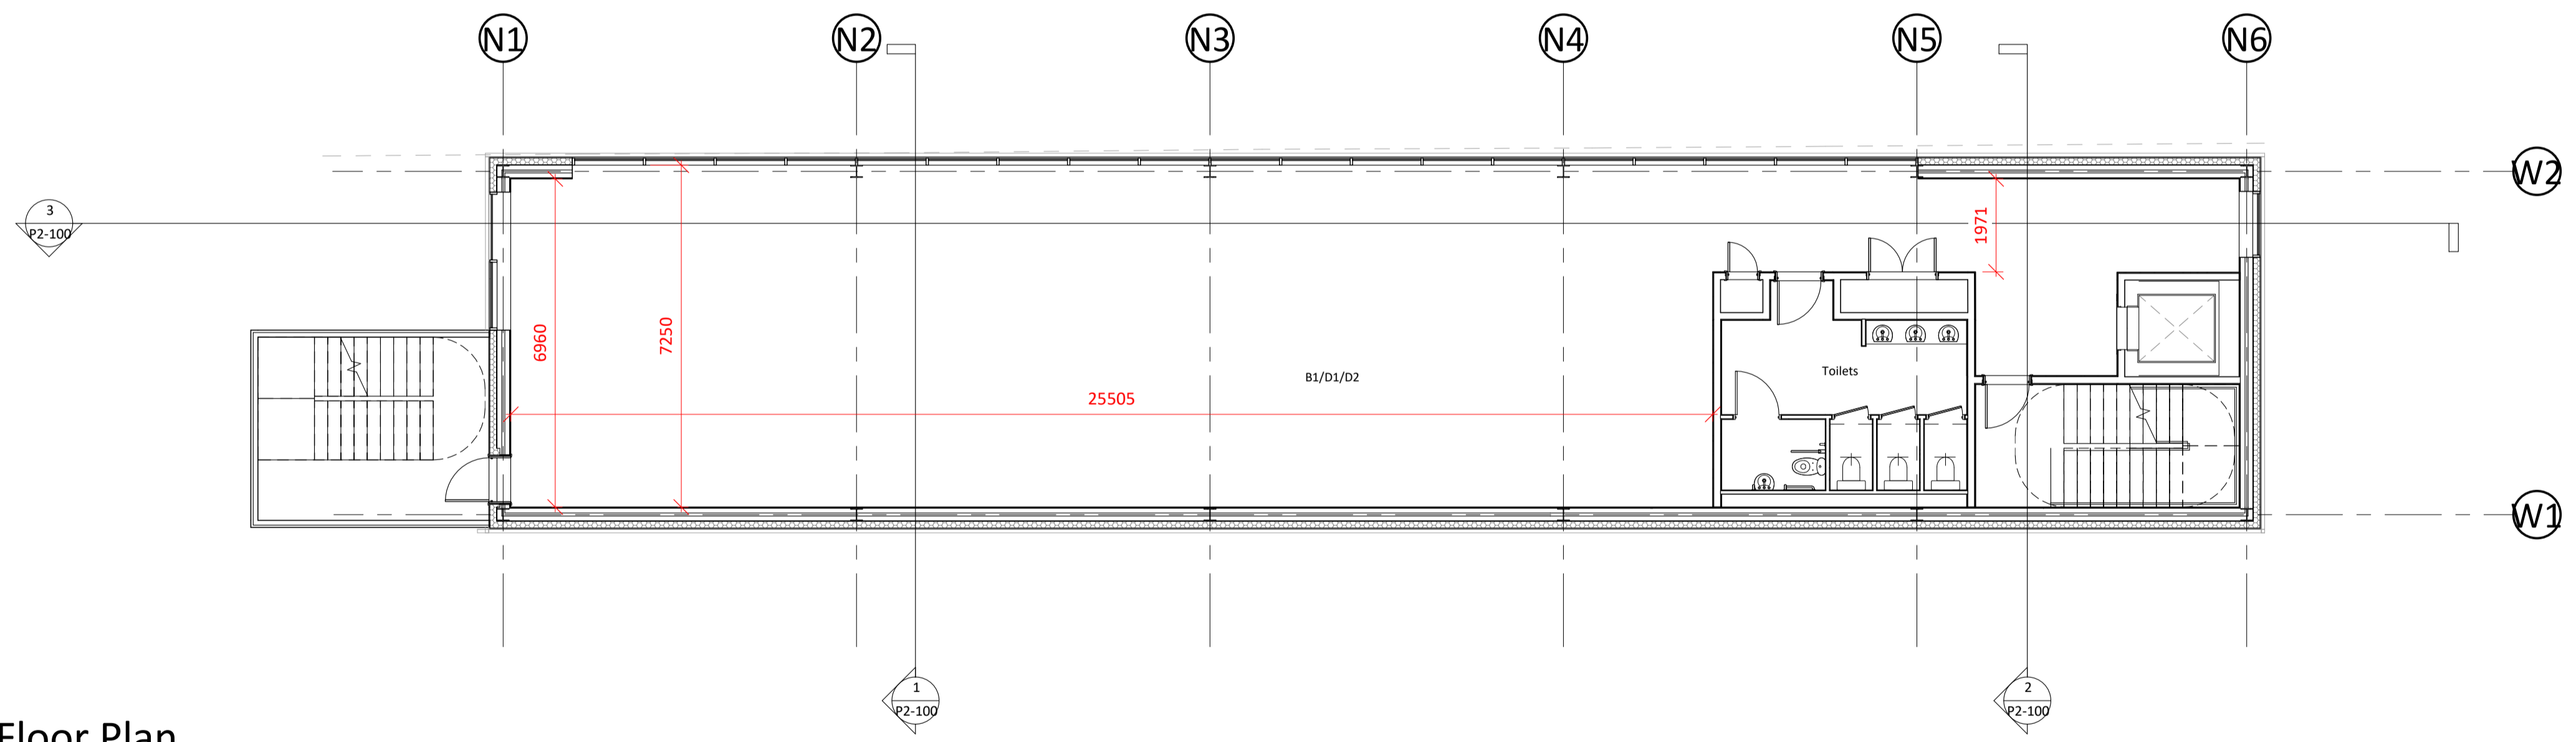

**2 First Floor Plan**  
1 : 100 @A1

**NOTES**  
CONSULTANTS  
- Refer to highways consultant's drawings for details  
- Refer to landscape consultant's drawings for details  
- Landscaping layout is indicative only  
  
AREAS  
- Refer to area schedule  
  
© Copyright Reserved. ColladoCollins Partners LLP

Rev	Notes	Date	By	Auth
P1	Planning Submission	19-04-24	RK	FVB
P2	Amended Sheet number	21-02-04	RCa	FVB

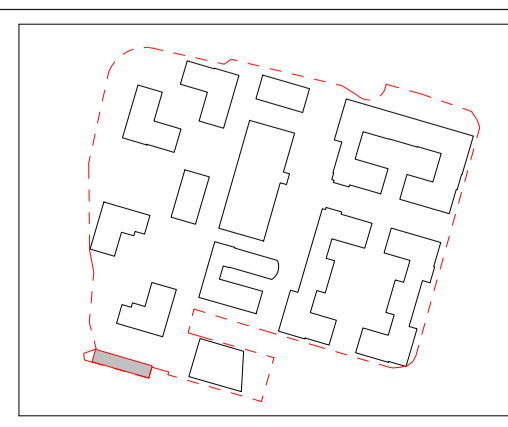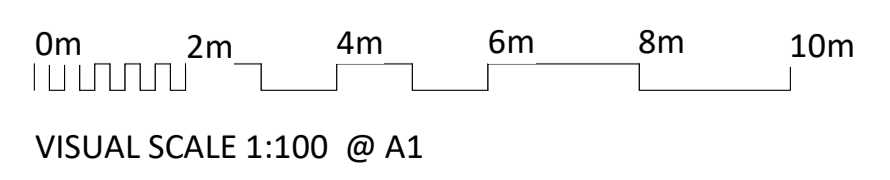

**ColladoCollinsArchitects**

17-19 Foley Street  
London W1W 6DW  
T 020 7580 3490  
F 020 7580 2917  
info@colladocollins.com  
www.colladocollins.com

Date: 06/05/14  
Drawn By: Author  
Checked by: Checker  
Scale @ A1: As indicated  
Scale @ A3:  
CAD File No:

The Wheat Quarter, Welwyn Garden City

The Bridge Building  
Ground, First Floor Plans

PLANNING  
18036-05 P1-001-A

P2  
Revision