


1 North Elevation
1 : 100 @A1

3 East Elevation
1 : 100 @A1

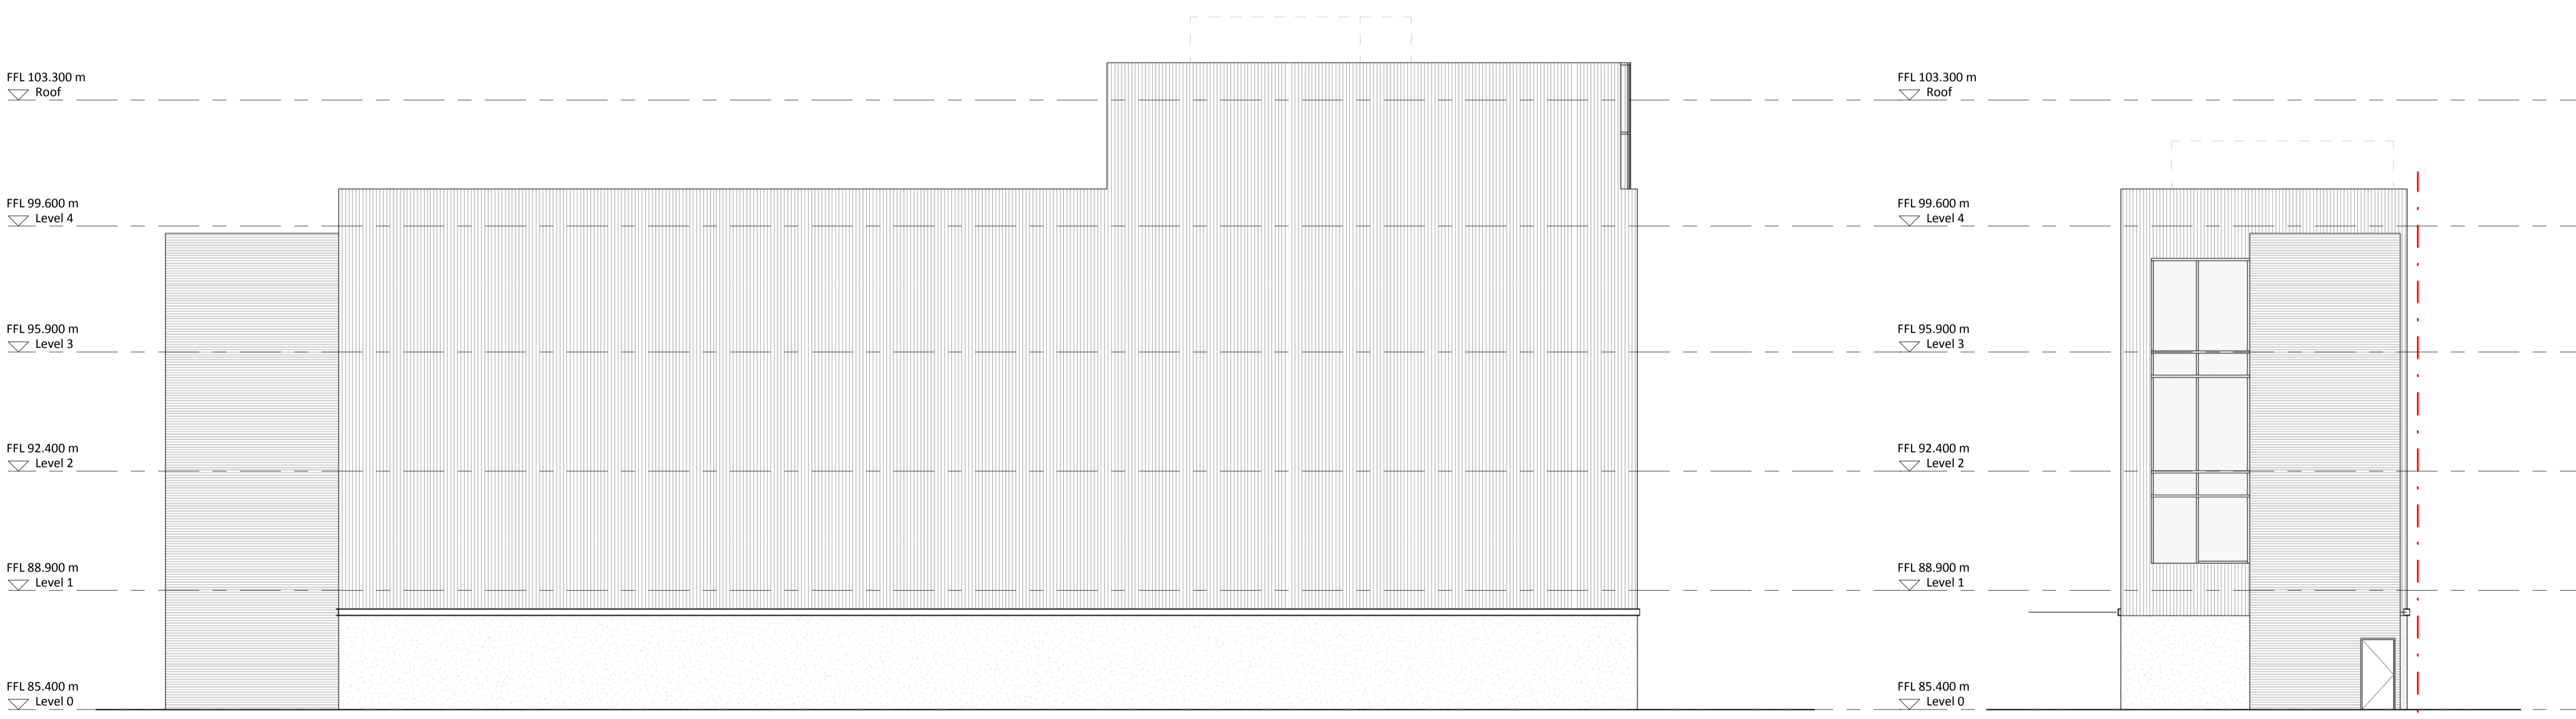

2 South Elevation
1 : 100 @A1




4 West Elevation
1 : 100 @A1

NOTES
CONSULTANTS
- Refer to highways consultant's drawings for details
- Refer to landscape consultant's drawings for details
- Landscaping layout is indicative only

AREAS
- Refer to area schedule

© Copyright Reserved. ColladoCollins Partners LLP

Rev	Notes	Date	By	Auth
P1	Planning Submission	19-04-24	RK	FvB

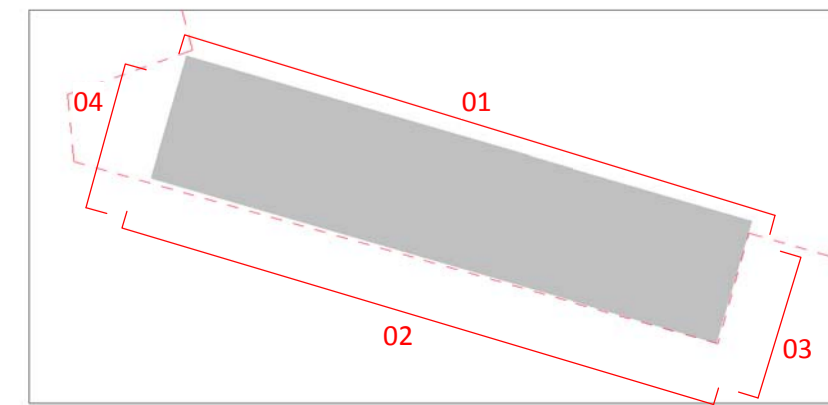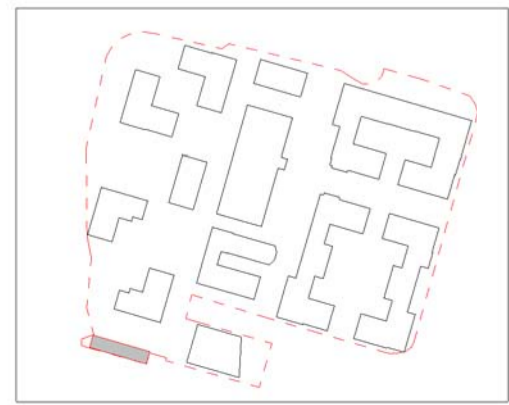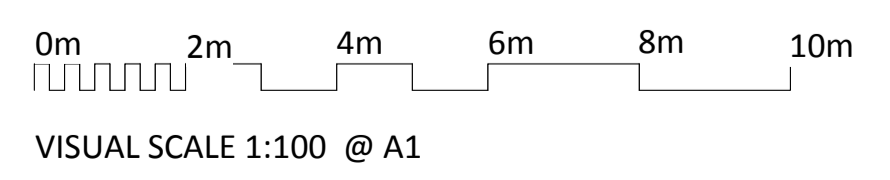

ColladoCollinsArchitects

17-19 Foley Street
London W1W 6DW
T 020 7580 3490
F 020 7580 2917
info@colladocollins.com
www.colladocollins.com

Date: 11/22/17
Drawn By: RCA
Checked by: FvB
Scale @ A1: As indicated
Scale @ A3:
CAD File No:

The Wheat Quarter, Welwyn Garden City

The Bridge Building
Bridge Building Elevations

PLANNING
18036-05 P3-100

P1
Revision