




EXISTING GROUND FLOOR

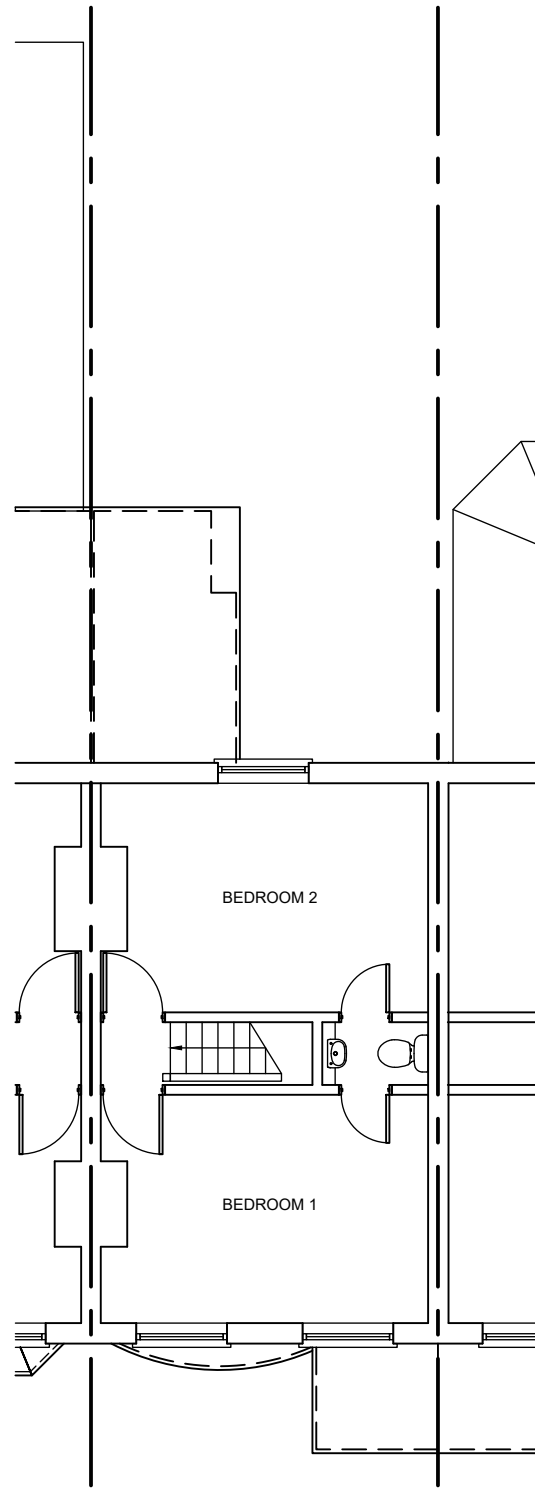

EXISTING FIRST FLOOR / ROOF PLAN

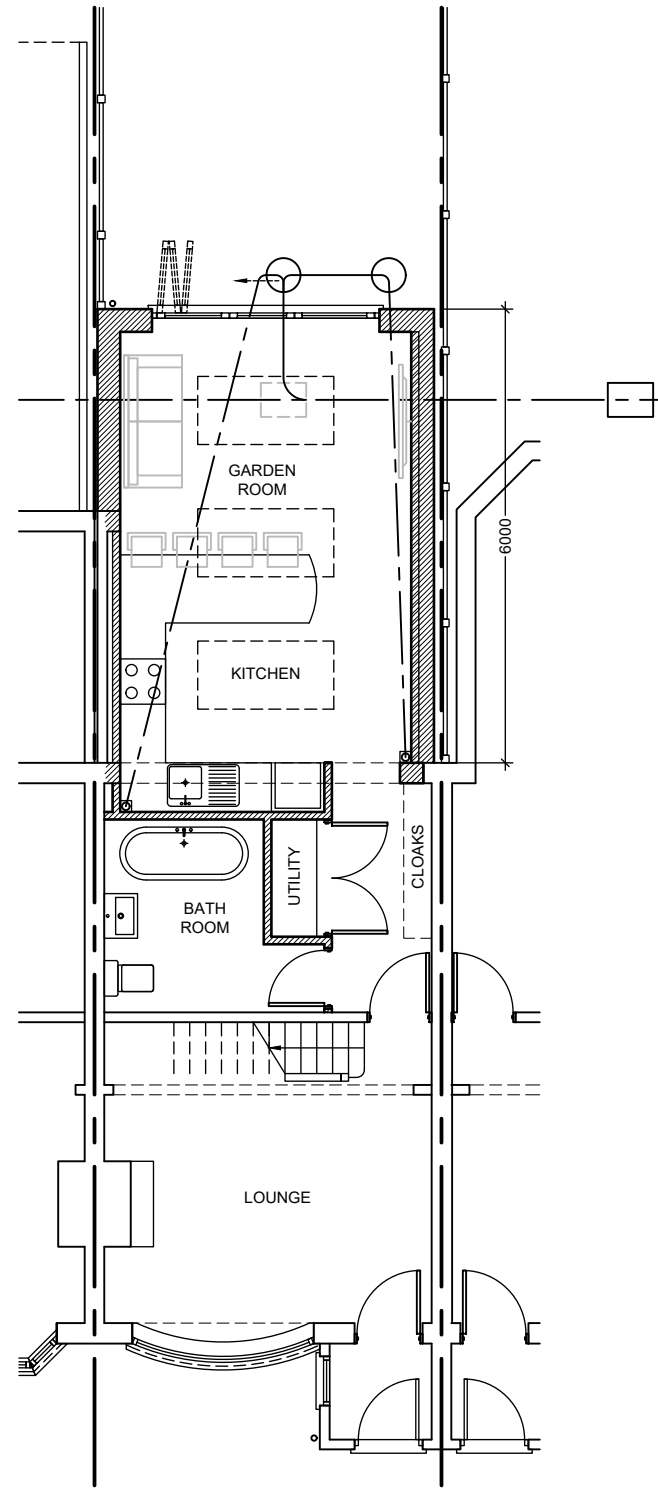


PROPOSED GROUND FLOOR

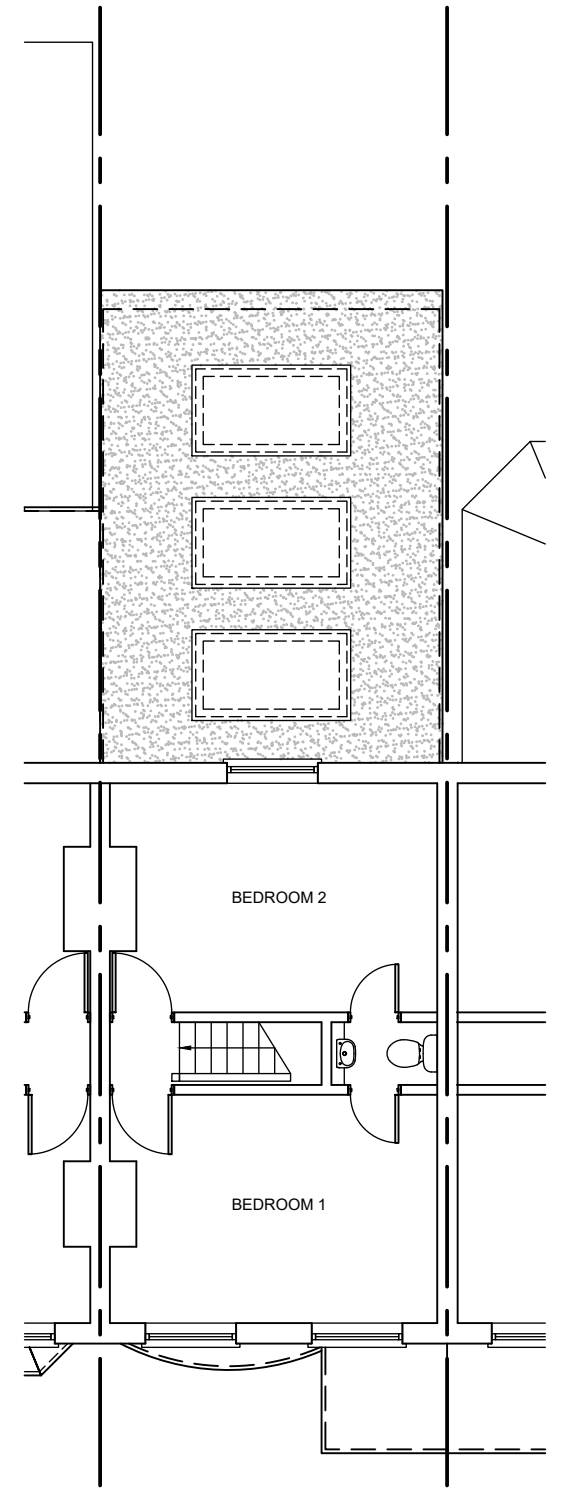

PROPOSED FIRST FLOOR / ROOF PLAN

**NOTES**  
 All stated dimensions to be verified on site and the Architect notified of any discrepancies.  
 This drawing to be read in accordance with the specification/Bills of Quantities and related drawings.

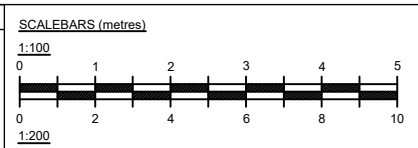

Project  
**PROPOSED EXTENSION TO  
 3 RAILWAY COTTAGES  
 ELLENBROOK LANE  
 HATFIELD AL10 9NY**

Title  
**EXISTING & PROPOSED  
 FLOOR PLANS**

Scale  
 1:100 @ A3

Date  
 APR 21

Drawing Number  
**J1772/P02**

Drawn  
 JDM

Revision

Jonathan D Moffatt BA(hons)DipArch RIBA  
 CHARTERED ARCHITECT

245 The Ridgeway, St. Albans, Herts. AL4 9XG  
 phone: 01727 845160  
 mobile: 07702 132171  
 email: jonathan@jdmarchitects.co.uk

**JDM  
 ARCHITECTS**