


**NOTES**

All stated dimensions to be verified on site and the Architect notified of any discrepancies.  
 This drawing to be read in accordance with the specification/Bills of Quantities and related drawings.


**SCALEBARS (metres)**

1:1250  
 0 10 20 30 40 50 60

1:200  
 0 2 4 6 8 10

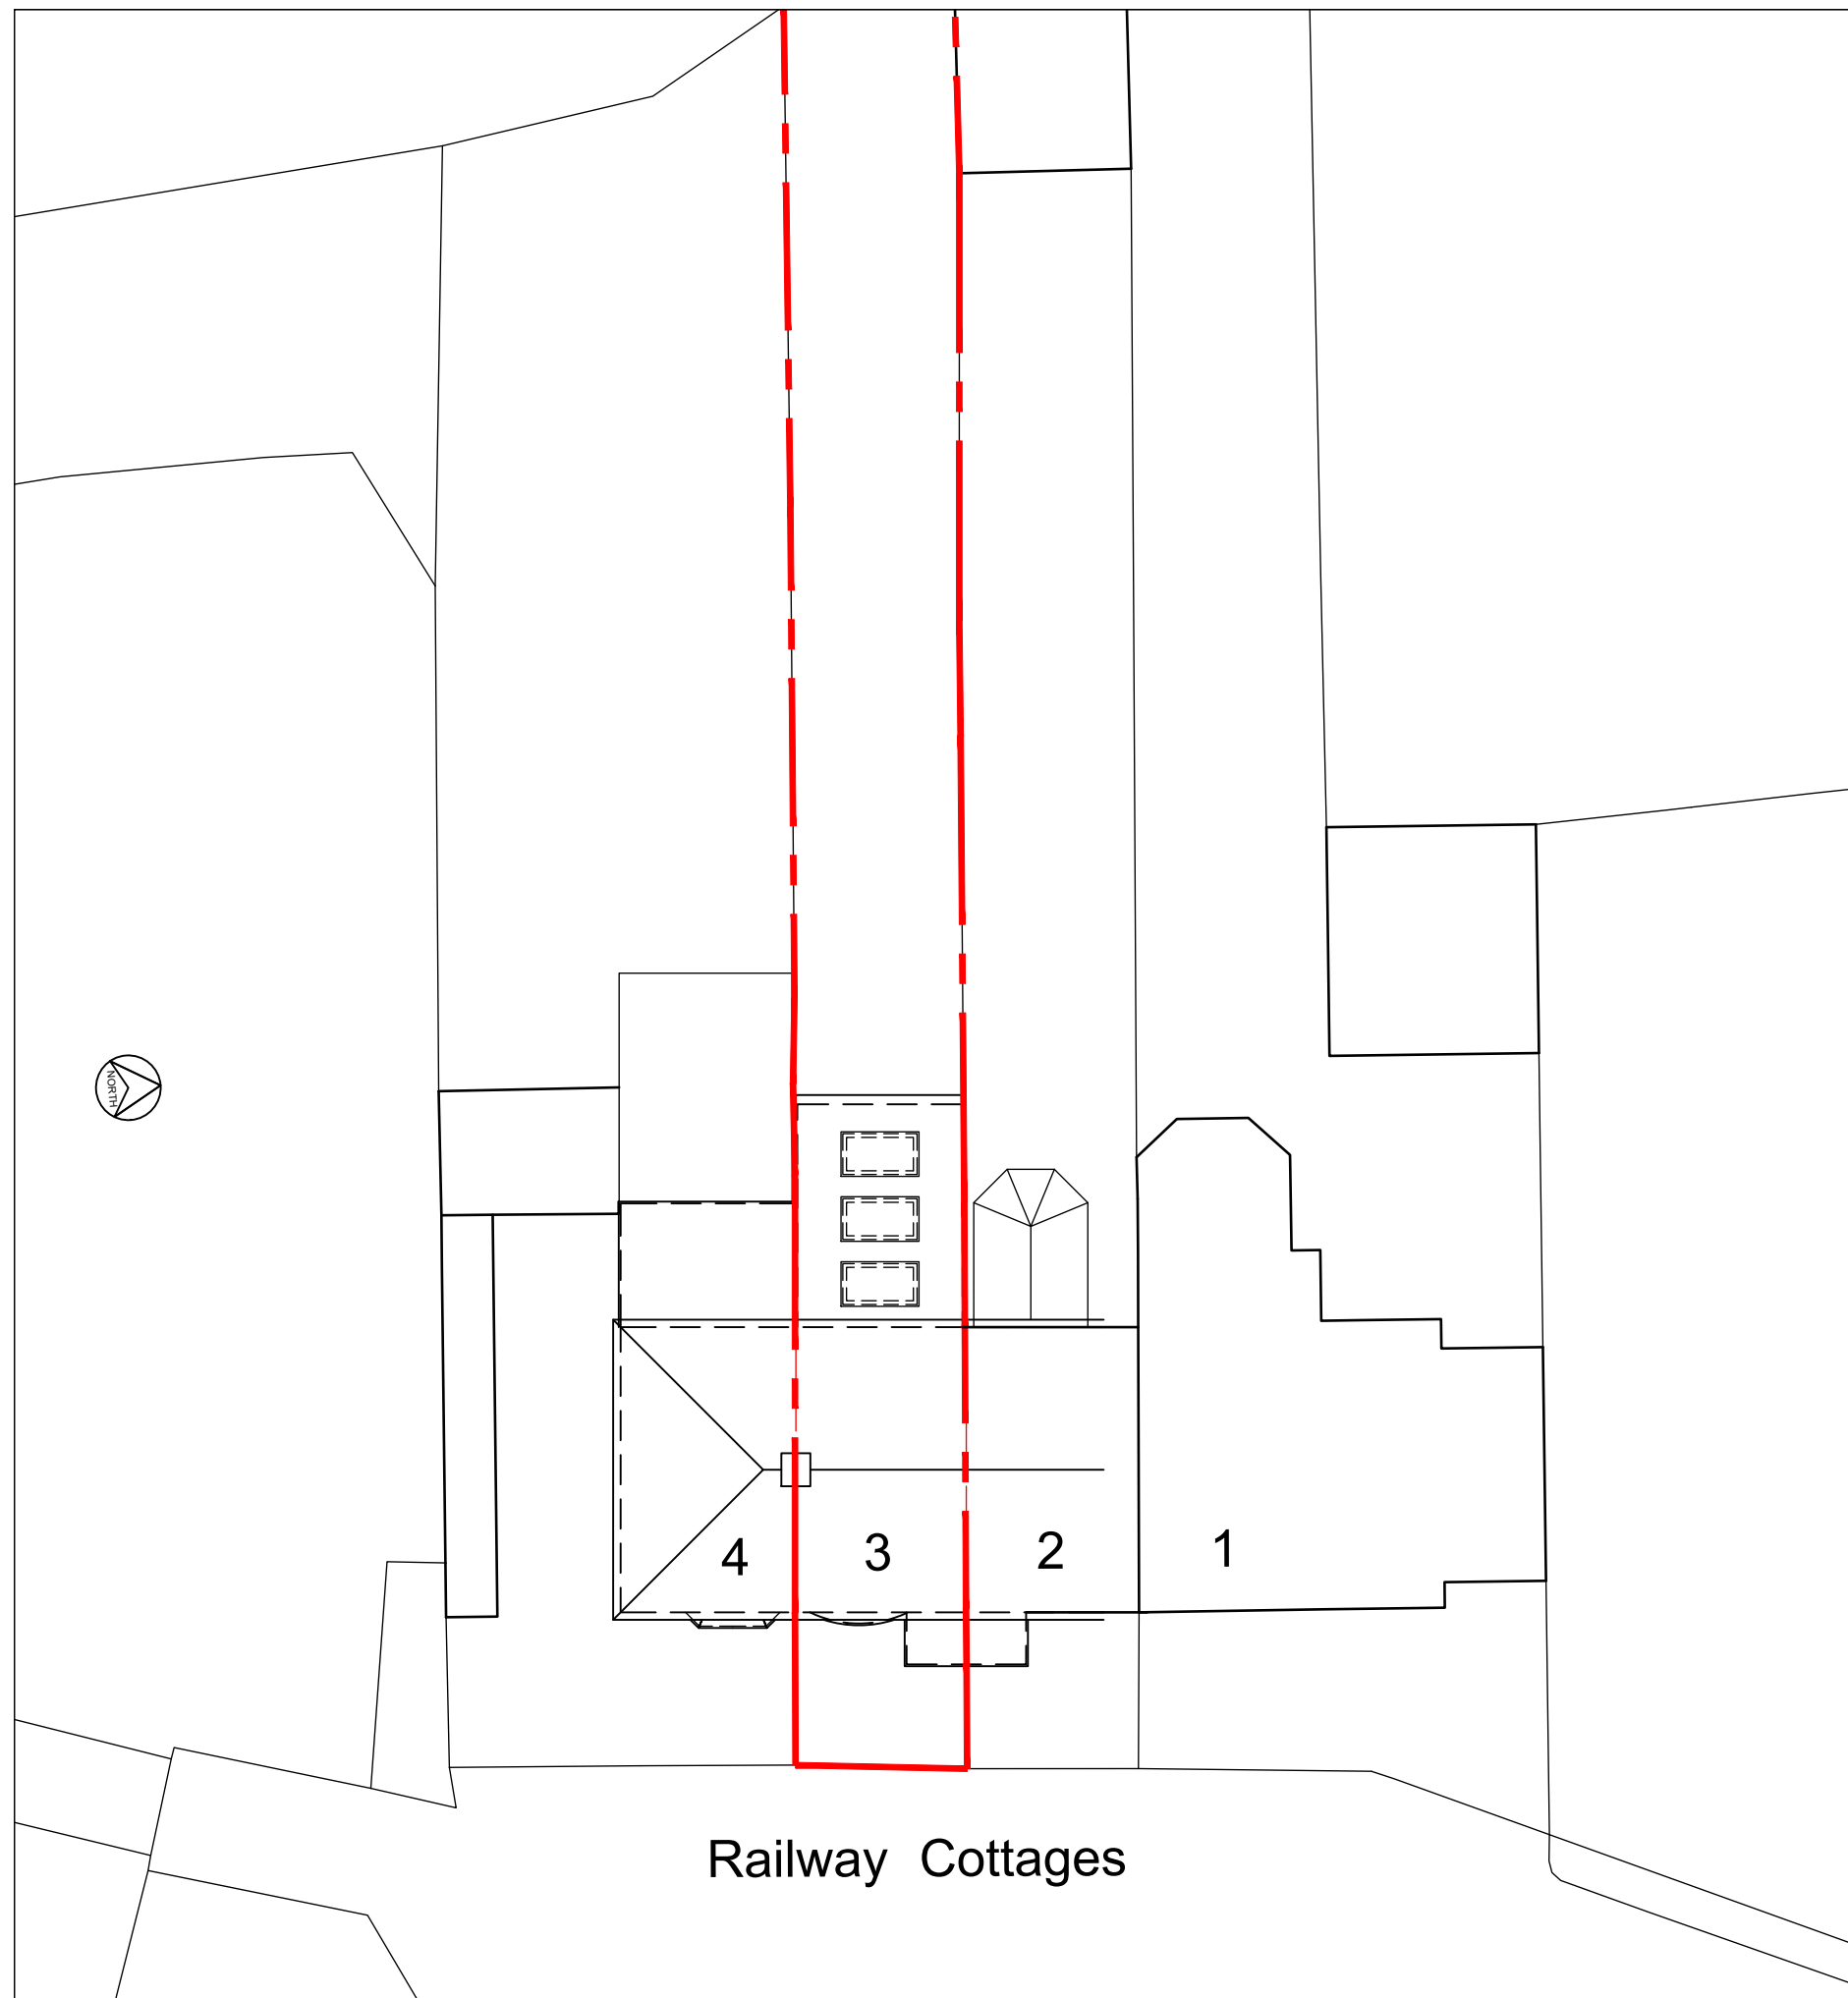

BLOCK / ROOF PLAN @ 1:200

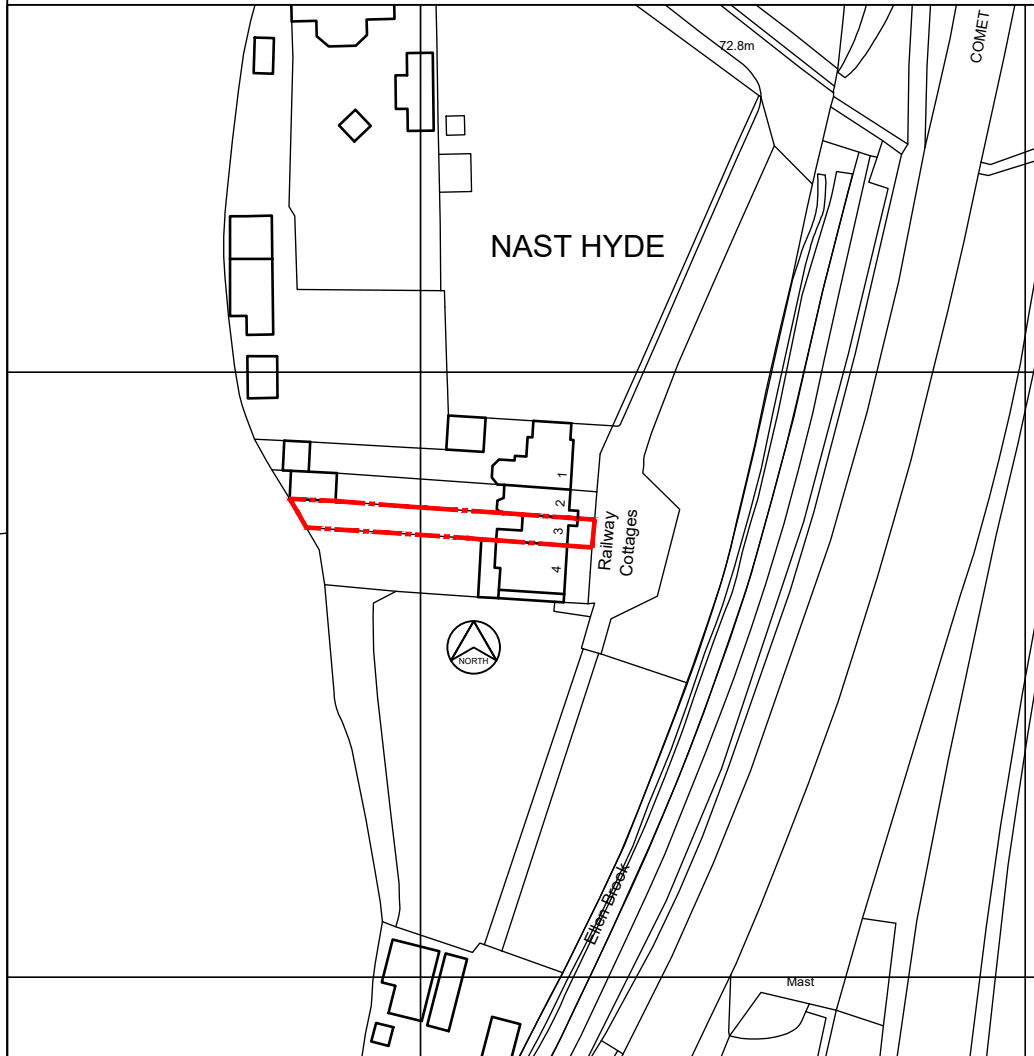

SITE LOCATION PLAN @ 1:1250

© Crown Copyright and / or database right 2021.  
 All rights reserved. Ordnance Survey 100031961

Project  
**PROPOSED EXTENSION TO  
 9 RAILWAY COTTAGES  
 ELLENBROOK LANE  
 HATFIELD AL10 9NY**

Title  
**SITE LOCATION PLAN  
 & BLOCK PLAN**

Scale  
 1:1250, 1:200 @ A3

Date  
 APR 21 Drawn JDM

Drawing Number  
**J1772/P01** Revision

Jonathan D Moffatt BA(hons)DipArch RIBA  
 CHARTERED ARCHITECT

245 The Ridgeway, St. Albans, Herts. AL4 9XG  
 phone: 01727 845160  
 mobile: 07702 132171  
 email: jonathan@jdmarchitects.co.uk

