


NOTES

All stated dimensions to be verified on site and the Architect notified of any discrepancies.
 This drawing to be read in accordance with the specification/Bills of Quantities and related drawings.


SCALEBARS (metres)

1:1250
 0 10 20 30 40 50 60

1:200
 0 2 4 6 8 10

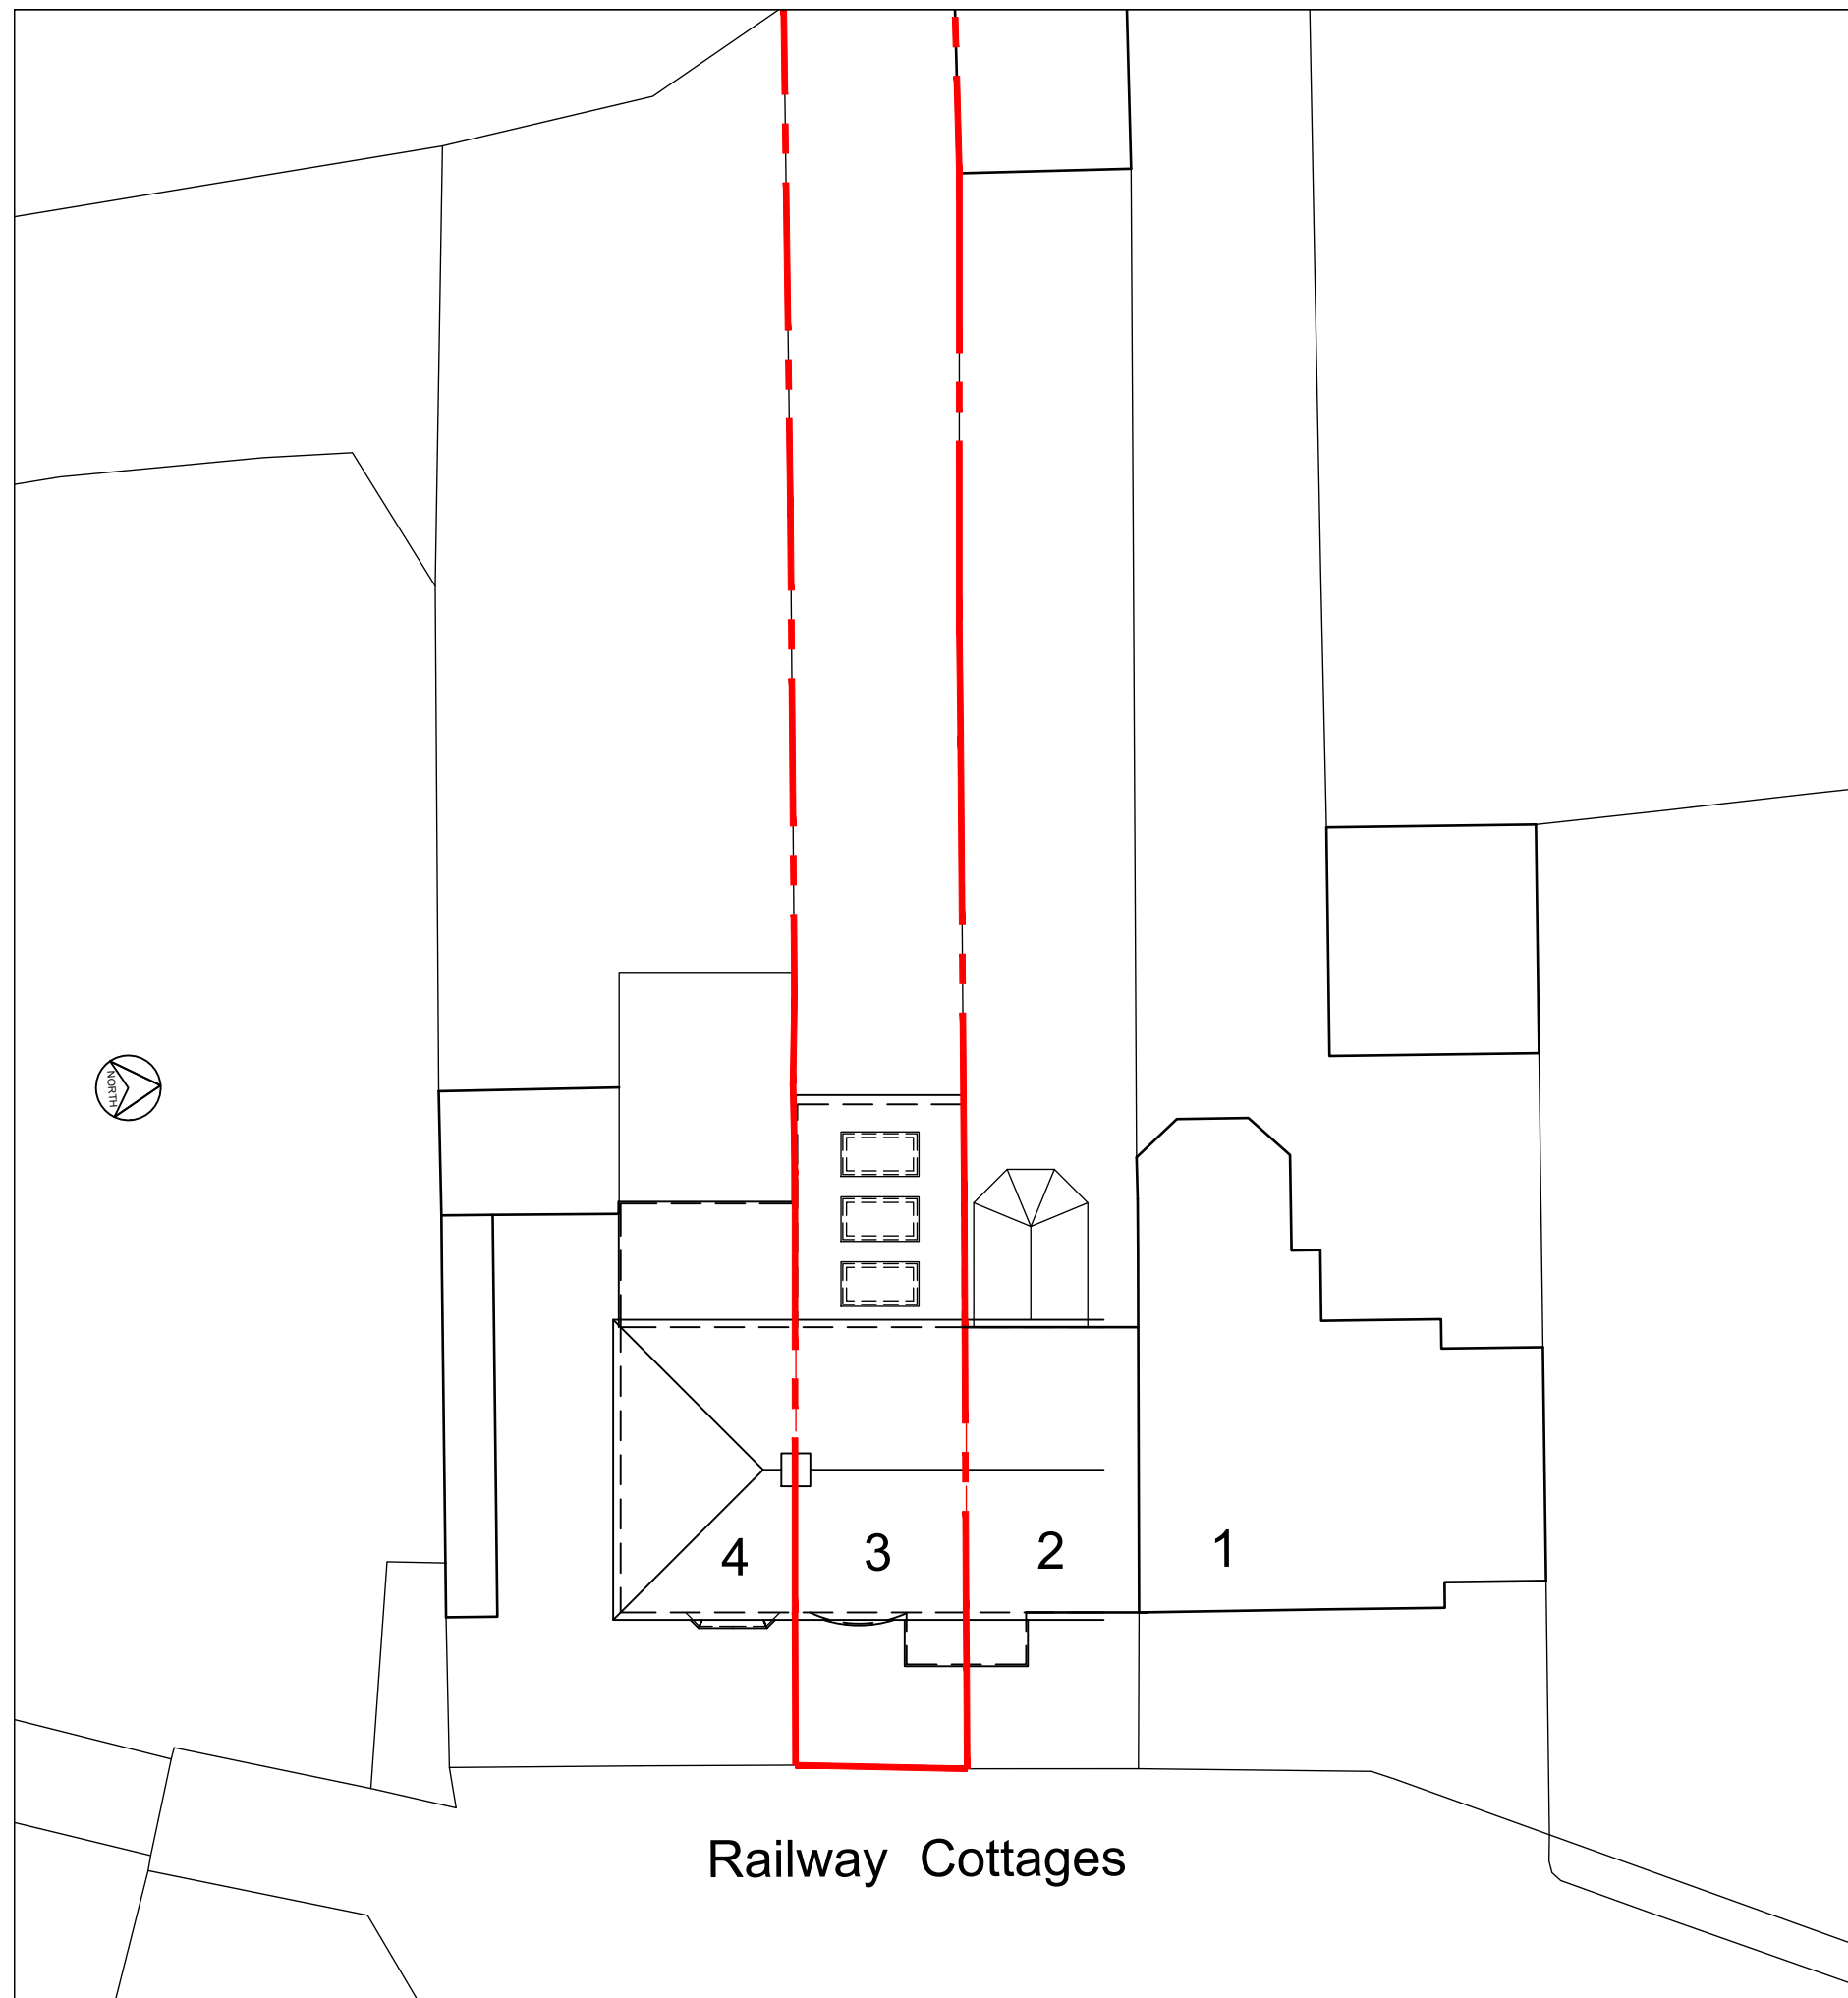

BLOCK / ROOF PLAN @ 1:200

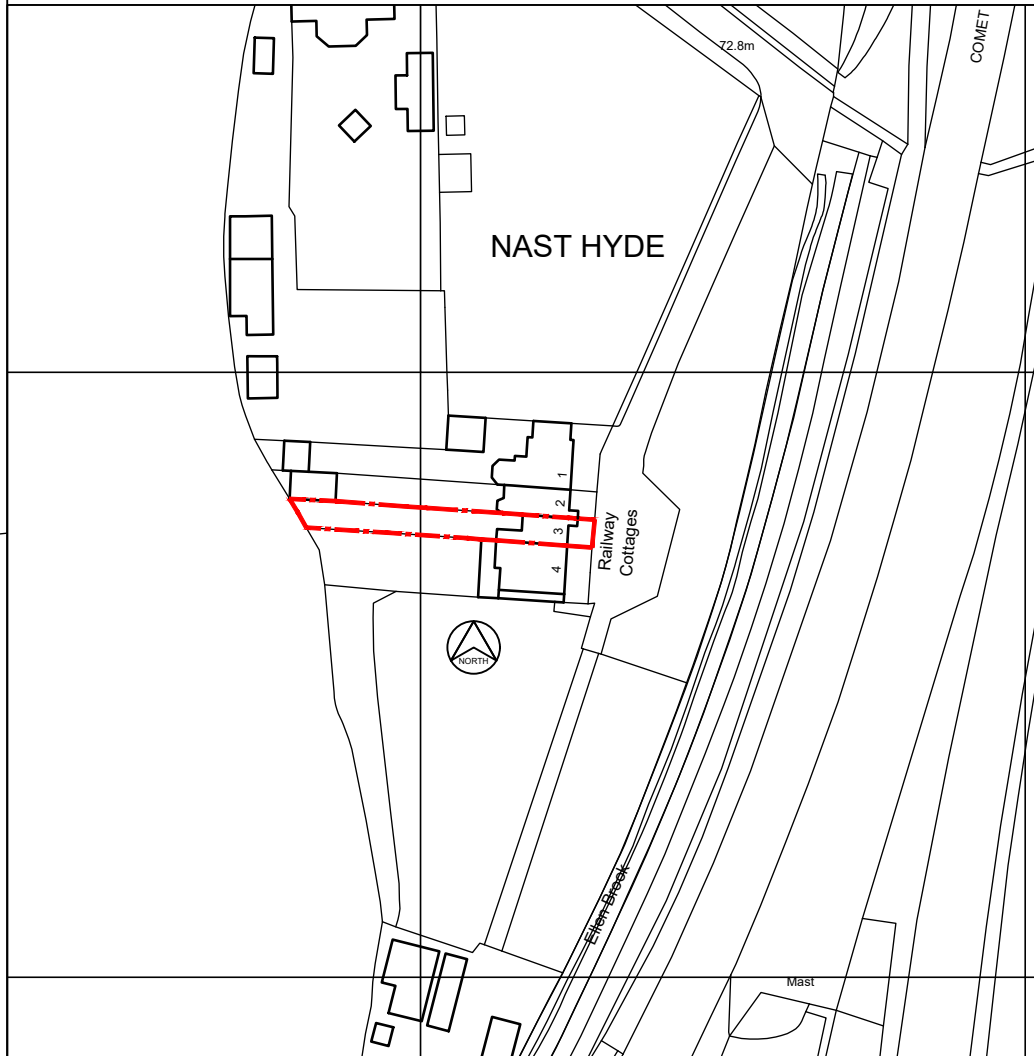

SITE LOCATION PLAN @ 1:1250

© Crown Copyright and / or database right 2021.
 All rights reserved. Ordnance Survey 100031961

Project
**PROPOSED EXTENSION TO
 3 RAILWAY COTTAGES
 ELLENBROOK LANE
 HATFIELD AL10 9NY**

Title
**SITE LOCATION PLAN
 & BLOCK PLAN**

Scale
 1:1250, 1:200 @ A3

Date
 APR 21 Drawn
 JDM

Drawing Number
 Revision

J1772/P01

Jonathan D Moffatt BA(hons)DipArch RIBA
 CHARTERED ARCHITECT

245 The Ridgeway, St. Albans, Herts. AL4 9XG
 phone: 01727 845160
 mobile: 07702 132171
 email: jonathan@jdmarchitects.co.uk

