


NOTES

This drawing to be read in accordance with the specification/Bills of Quantities and related drawings.

No Dimensions to be scaled from this drawing. All stated dimensions to be verified on site and the Architect notified of any discrepancies.

Scale bar 100mm at 1:1

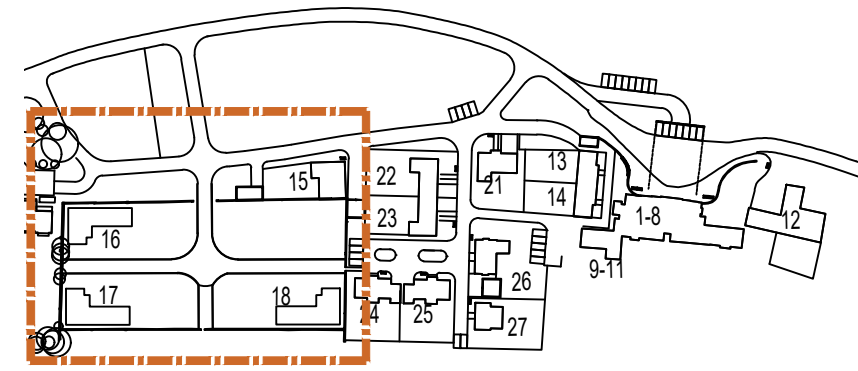

P1 Preliminary Issue 13/01/21 BW

PRELIMINARY

Project
NORTHAW HOUSE
 COOPERS LANE
 NORTHAW

Title
SITE PLAN
 WALLED GARDEN

Scale	A1	Date	01/08/2020
1:200	A3		
1:400		Checked	DR
Drawn	JP		
Drawing Number	8250-SAU-SIT-3001-DR-A	Revision	P1

WALLED GARDEN LOCATION PLAN
 SCALE 1:200