



FRONT ELEVATION

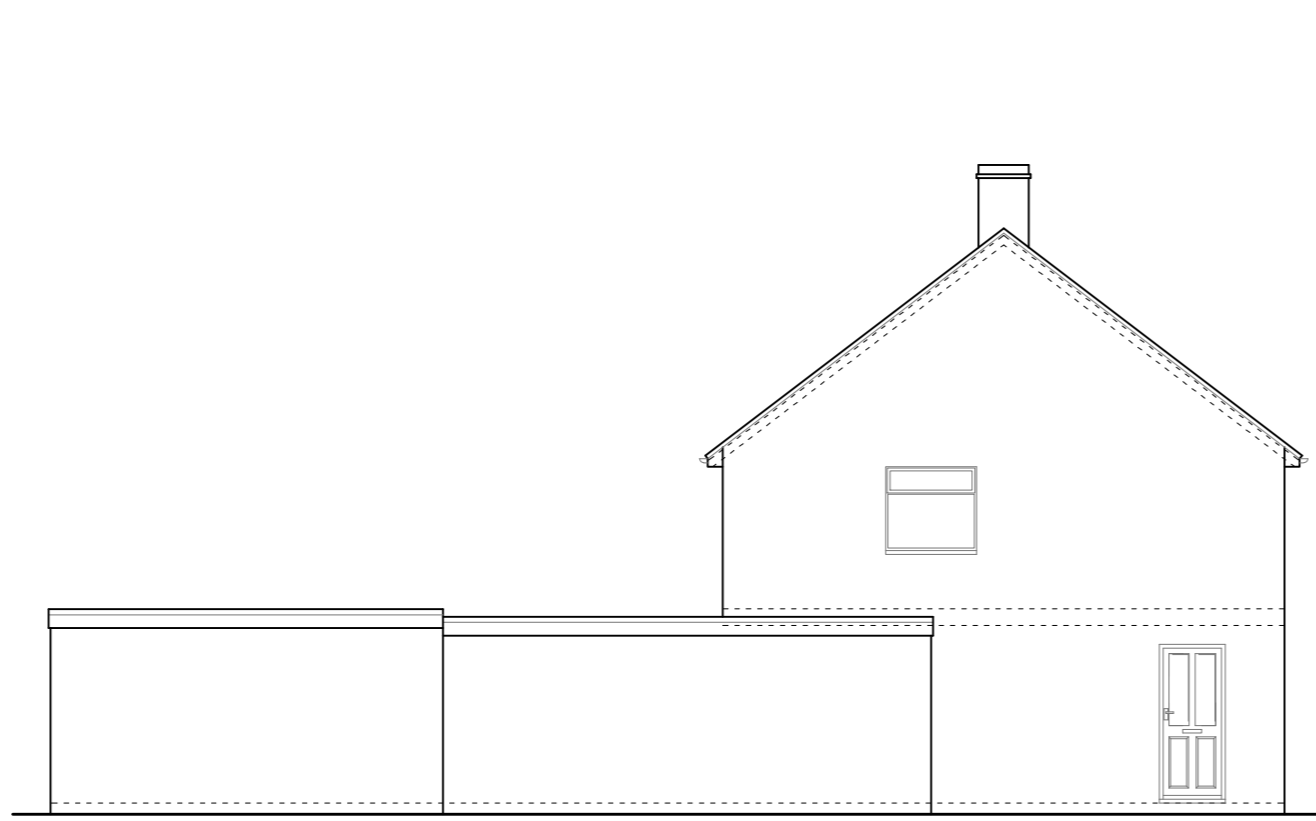


SIDE ELEVATION

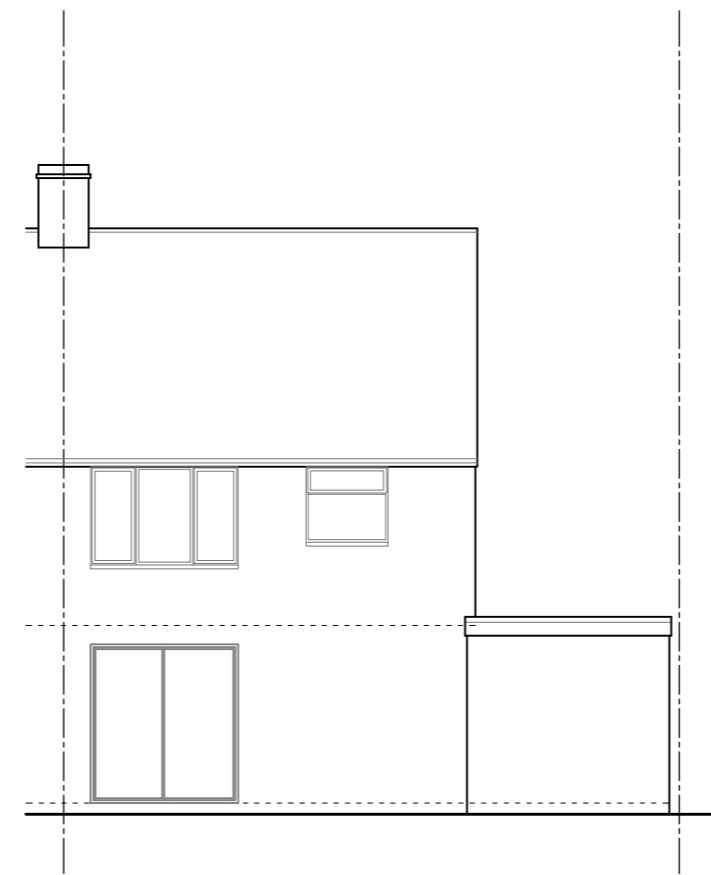


REAR ELEVATION



SIDE ELEVATION

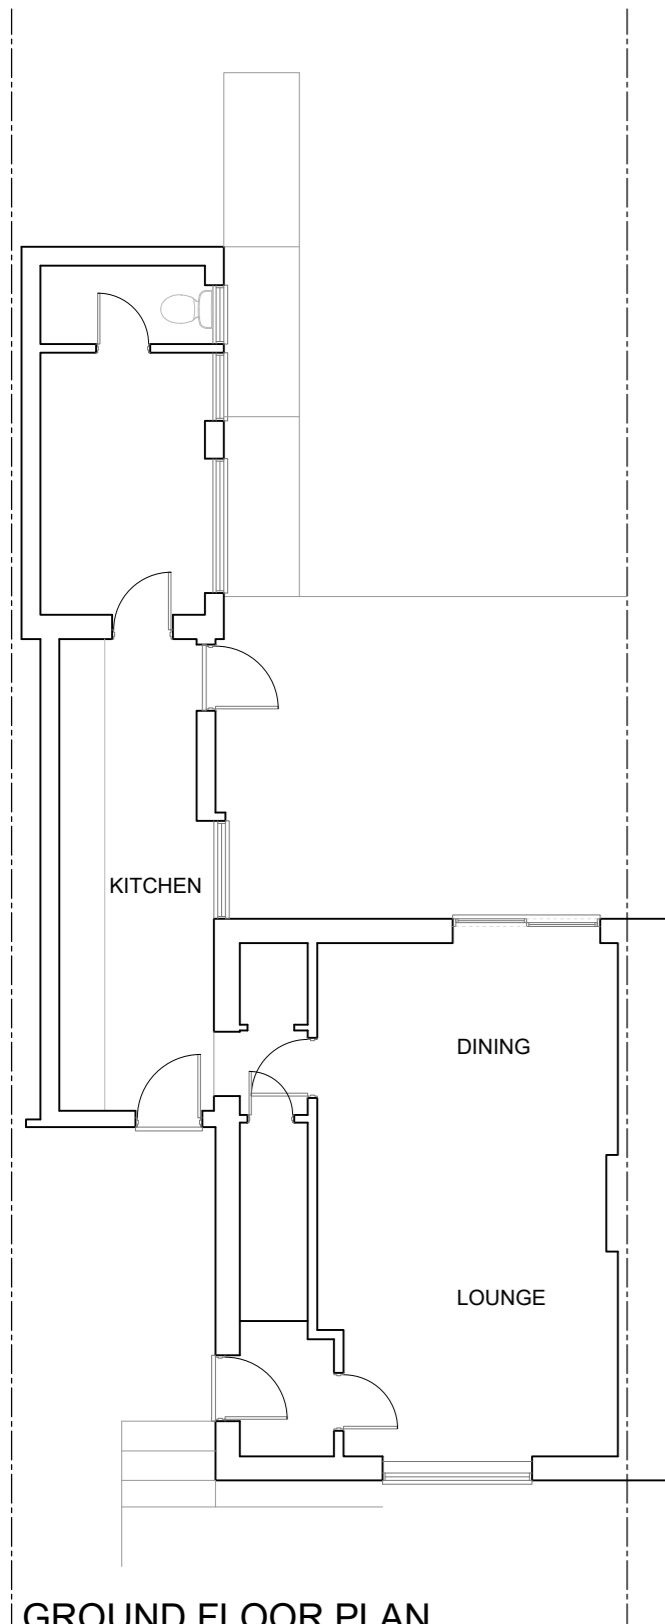

GROUND FLOOR PLAN

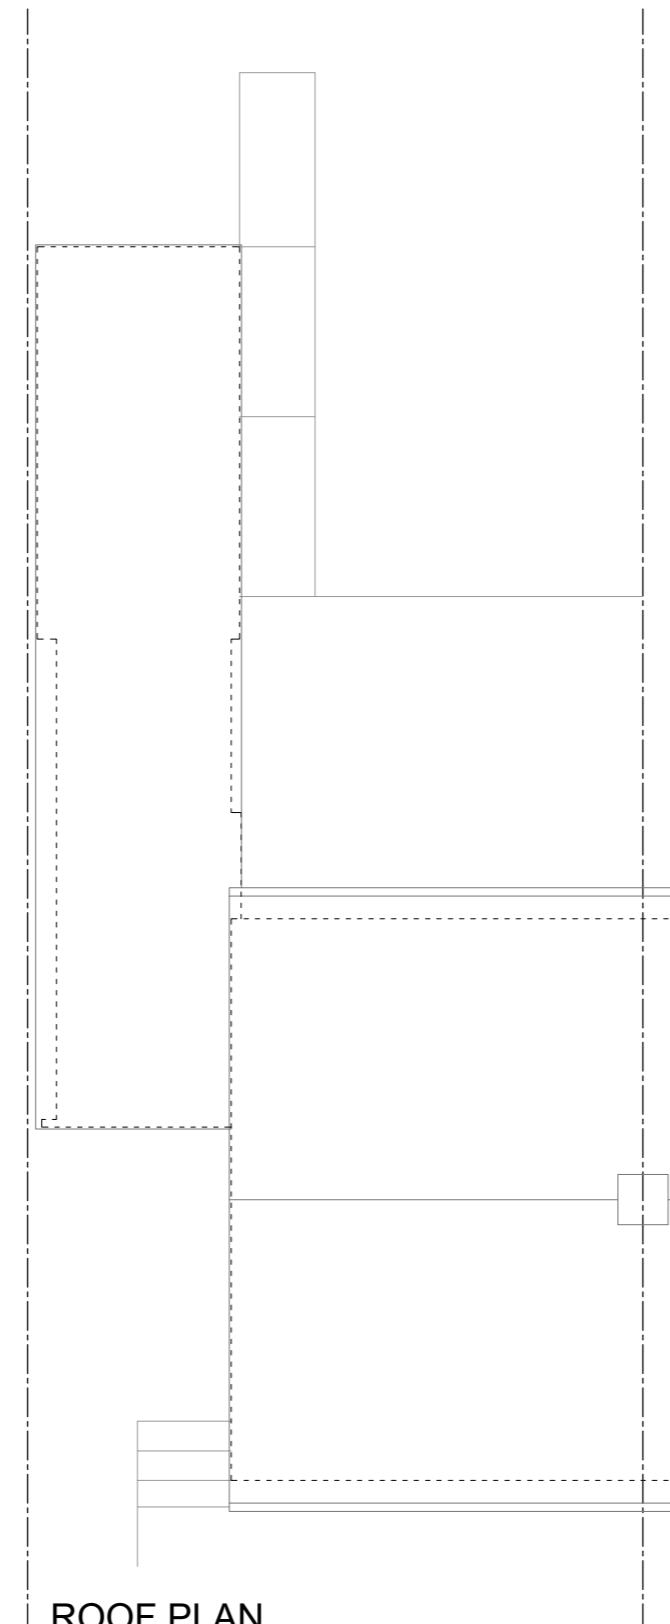

ROOF PLAN



THIS DRAWING PRINTED ON A2 SIZE PAPER



Home Extension Designs

**HOME EXTENSION DESIGNS**  
60 BRIDGE ROAD EAST  
WELWYN GARDEN CITY  
HERTS AL7 1JU  
tel : 01707 393971  
fax : 01707 393980  
e:stuartc@hed.co.uk

Project:  
65 Lemsford Lane,  
Welwyn Garden City

Drawing Title:  
**PLANS AND ELEVATIONS  
AS EXISTING**

Drawn By: ALI Scale: 1:100 Date: Sep 2021

Dwg Status: EXISTING Checked:

Drawing No.: 5338-E01 Revision: