





EXISTING REAR ELEVATION
scale 1:100



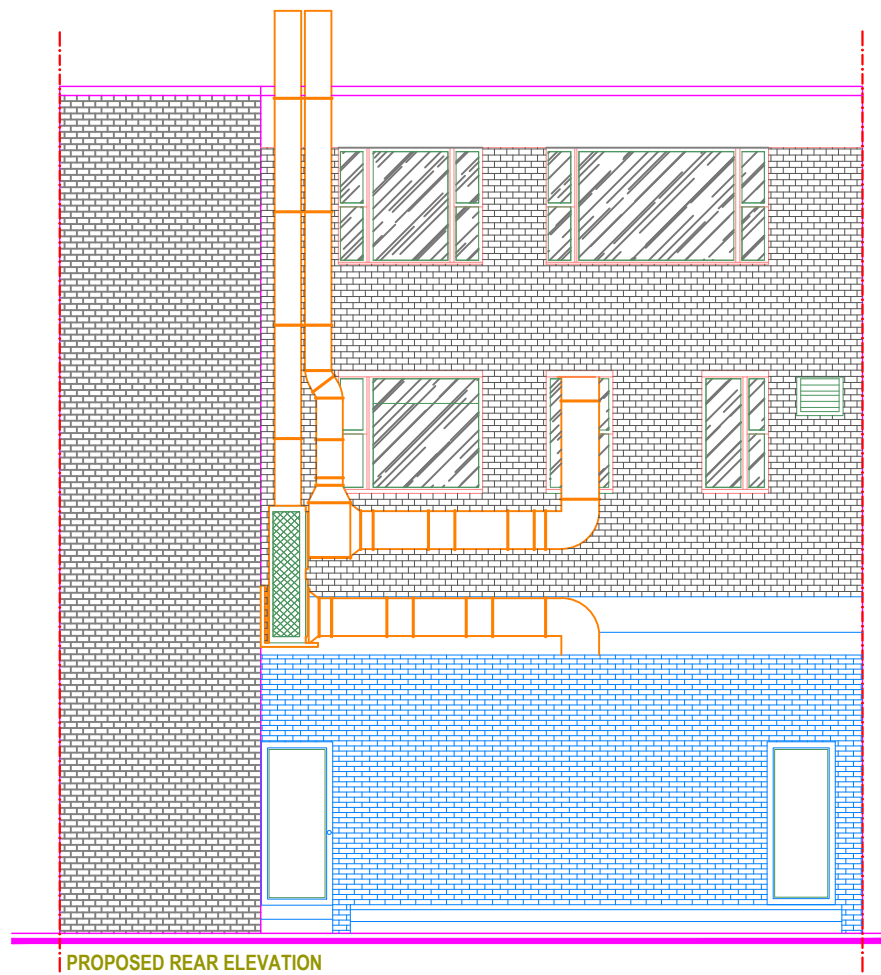


PROPOSED REAR ELEVATION
scale 1:100

WALLS / CEILINGS LEGEND:

-  EXISTING WALLS / CEILINGS
-  PROPOSED WALLS / CEILINGS
-  WALLS / PARTITION TO BE REMOVED


LINES / HATCHES LEGEND:

-  REMOVING INTERVENTIONS
-  PROPOSED INTERVENTIONS
-  NEIGHBOURING PROPERTIES

- Notes**
- 1- This drawing is not for construction
 - 2- All Dimension are in millimeters
 - 3- Dimensions are not to be scaled directly from drawings
 - 4- All dimensions are to be checked on site and the Architect is to be inform of any discrepancies before construction commences
 - 5- All references to drawings refer to current revision of that drawing
 - 6- The Copyright of this drawing belongs to Archpl Ltd.



PLANNING APPLICATION



ARCH
ARCHITECTURAL DESIGN STUDIO
400 West Green Road
Tottenham, London, N15 3PX
Tel: 0784241 0527
Web: www.archpl.co.uk

Client Mr.Rakhmat Musabekov
Project 67 Parkway, Welwyn Garden City, AL8 6JQ

Scale 1/100@A3	Date 10/2021
Drawn By MO	Checked By AEC

Project No. 21088	Drawing No. A101	Revision -
-----------------------------	----------------------------	----------------------

Drawing title
Existing and Proposed Rear Elevations