



Front Elevation

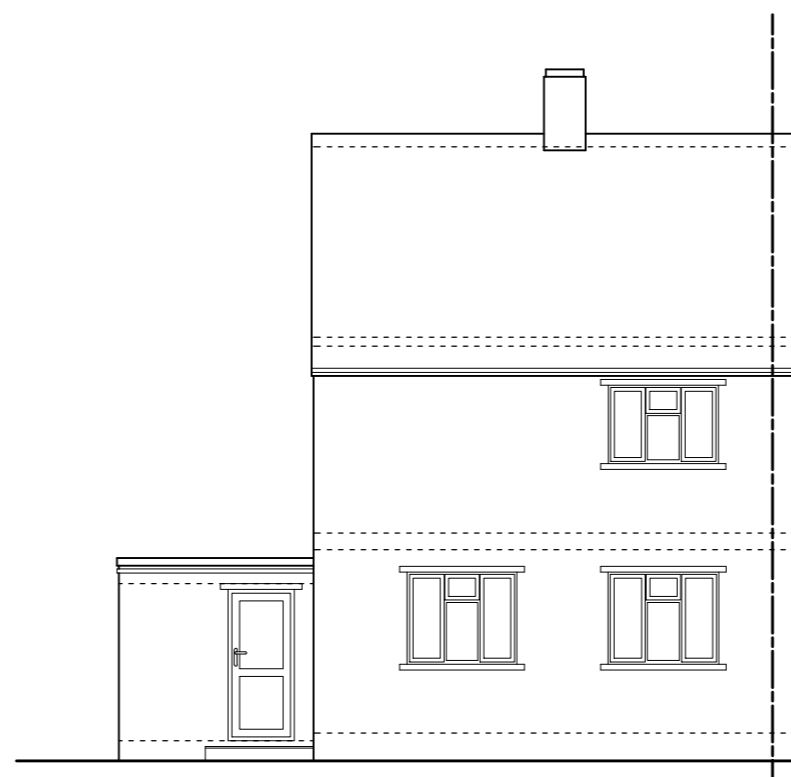


Side Elevation




Rear Elevation

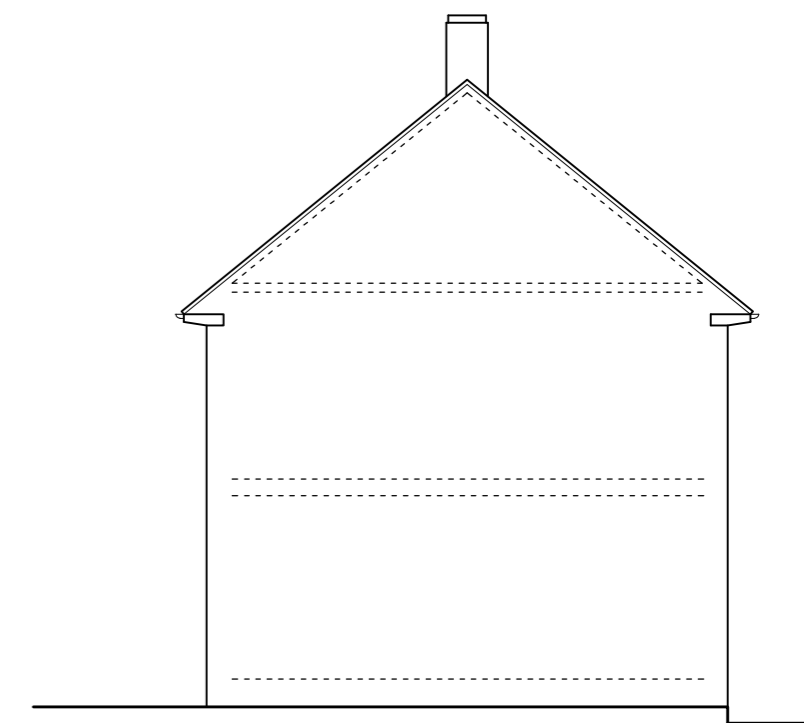


Side Elevation

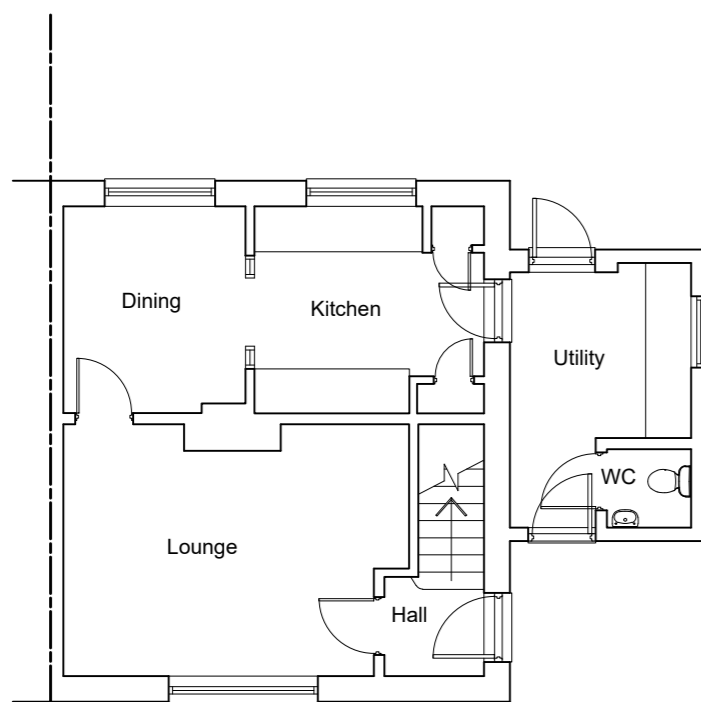

Ground Floor Plan

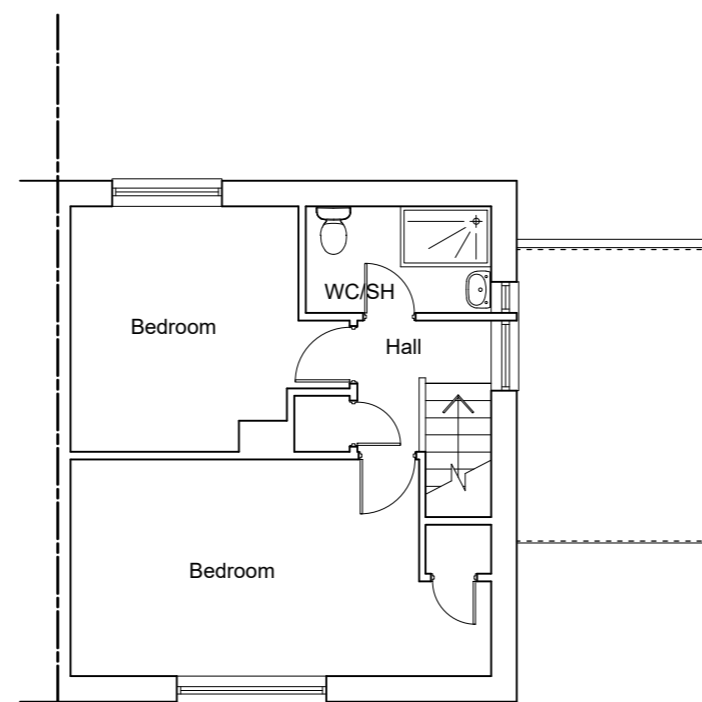

First Floor Plan

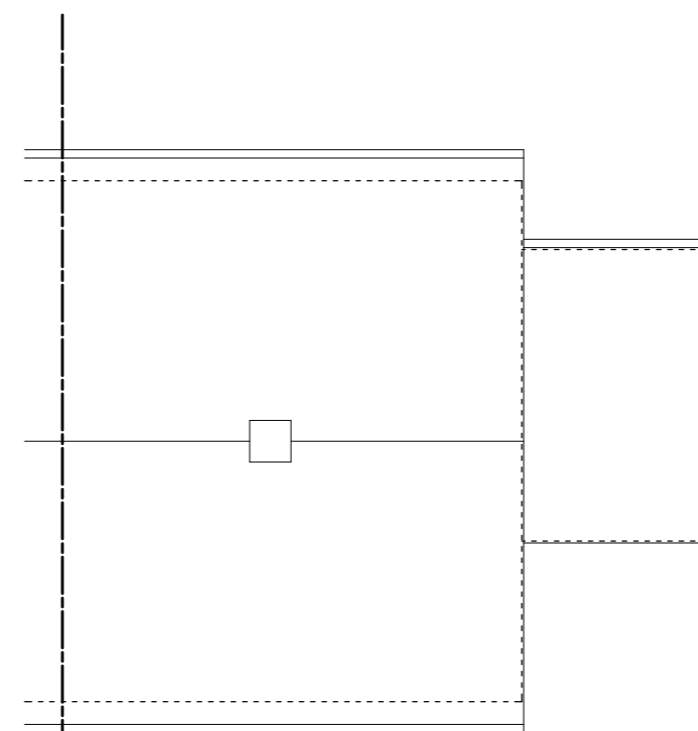

Roof Plan

THIS DRAWING PRINTED ON A2 SIZE PAPER



Home Extension Designs

HOME EXTENSION DESIGNS

HED HOUSE

60a BRIDGE ROAD EAST

WELWYN GARDEN CITY

HERTS AL7 1JU

tel : 01707 393971

e:info@hed.co.uk

Project: 55 Wheatley Road,  
Welwyn Garden City

Drawing Title: PLANS AND ELEVATIONS  
AS EXISTING

Drawn By: STANLEY Scale: 1:100 Date: Sep 2021

Dwg Status: EXISTING Checked:

Drawing No: 5406-E01 Revision:

