



Front Elevation




Side Elevation

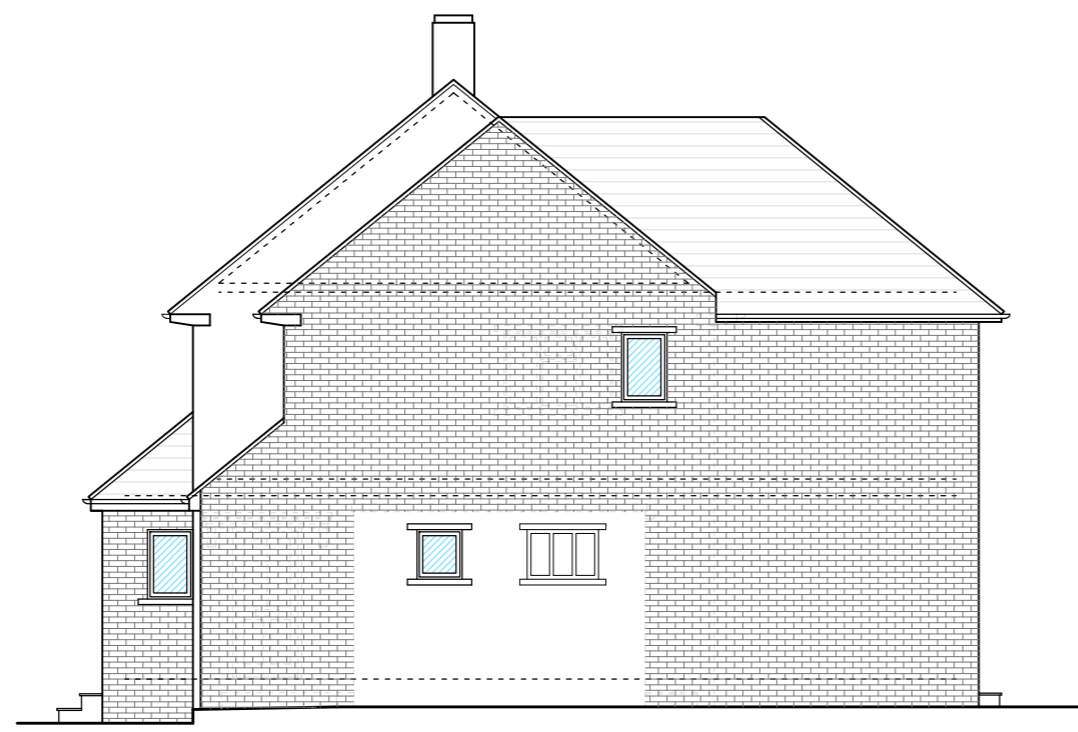


Rear Elevation

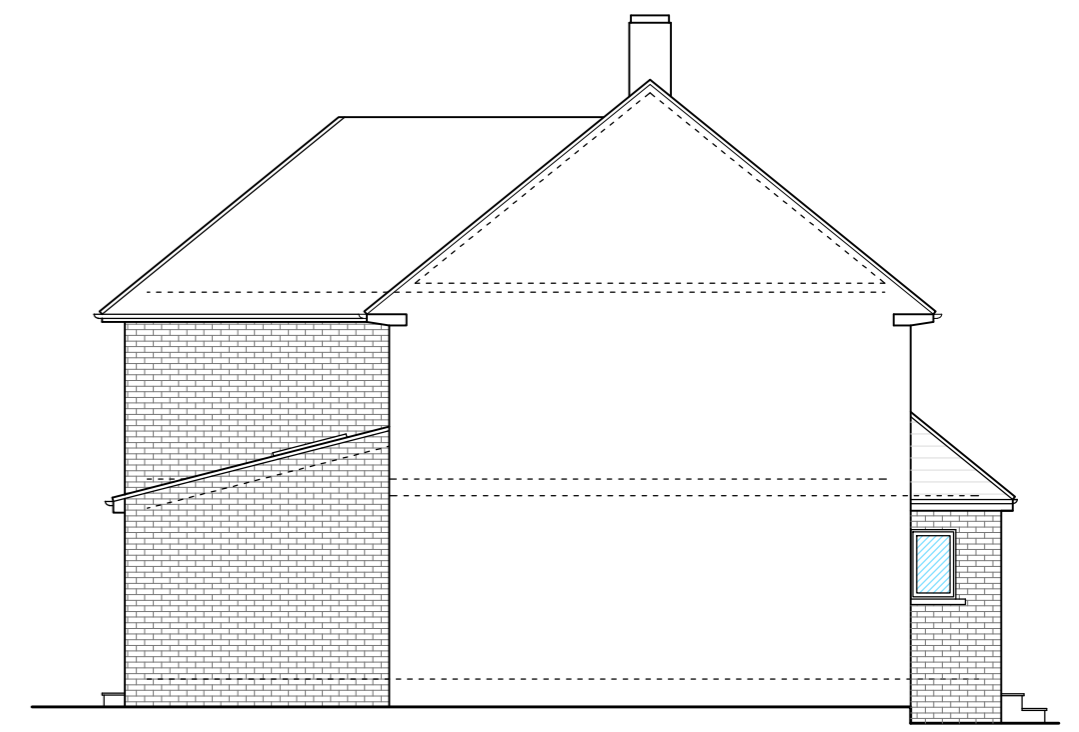


Side Elevation

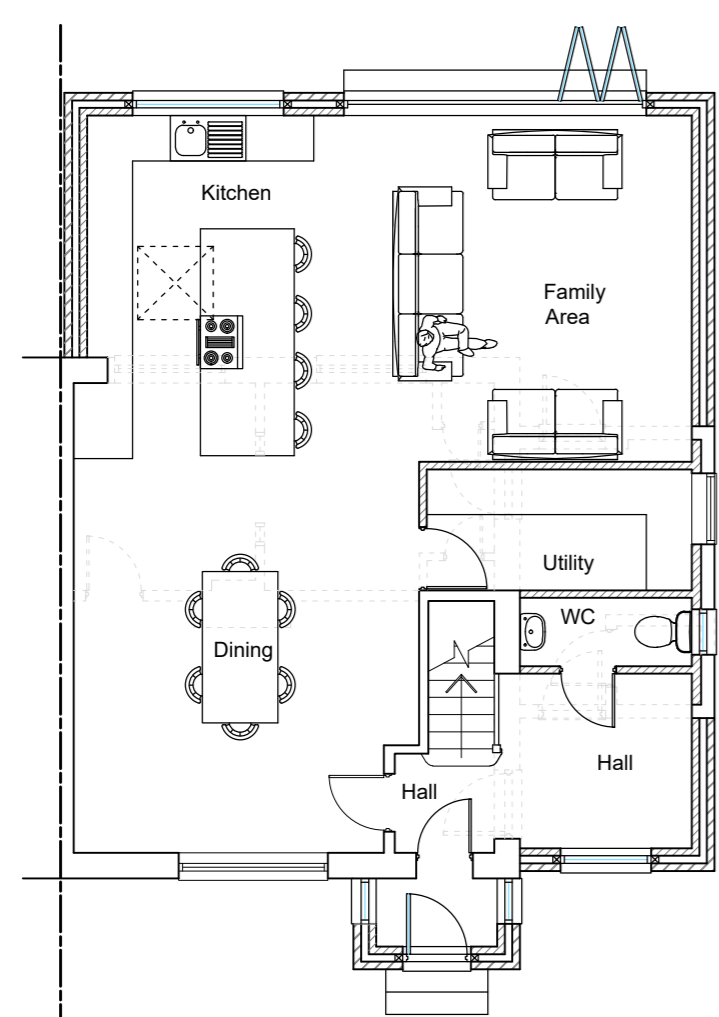

Ground Floor Plan

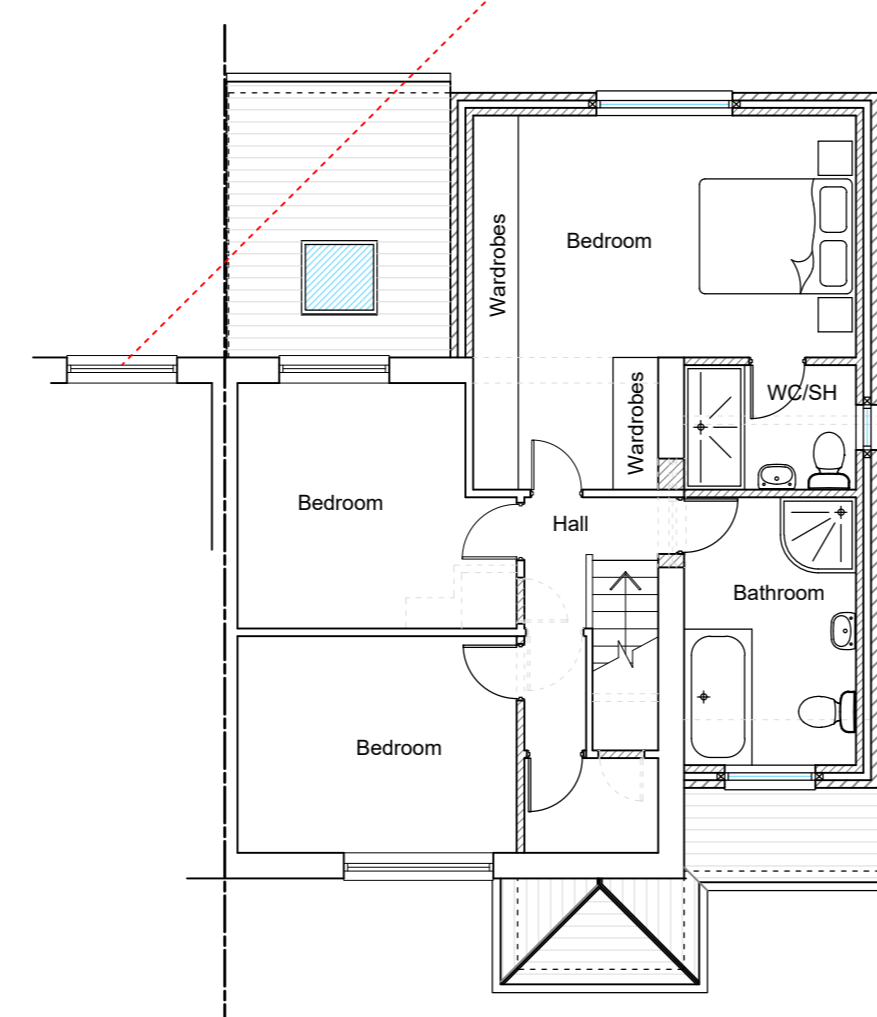

First Floor Plan

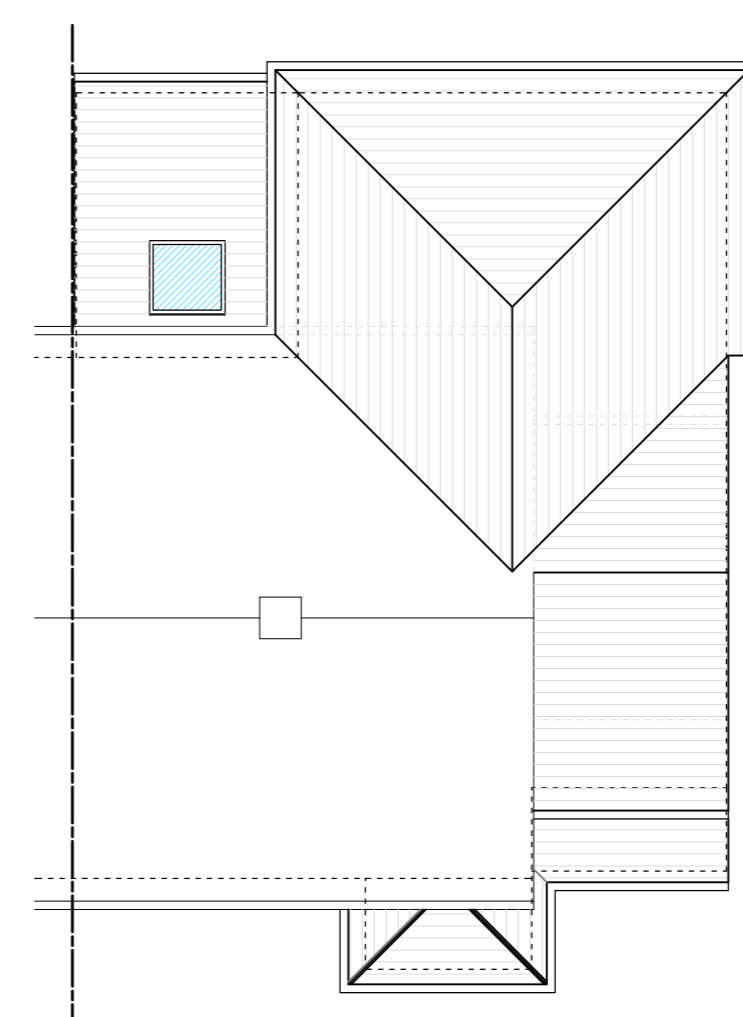

Roof Plan



THIS DRAWING PRINTED ON A2 SIZE PAPER



Home Extension Designs

HOME EXTENSION DESIGNS
HED HOUSE
60a BRIDGE ROAD EAST
WELWYN GARDEN CITY
HERTS AL7 1JU
tel : 01707 393971
e:info@hed.co.uk

Project:
55 Wheatley Road,
Welwyn Garden City

Drawing Title:
PLANS AND ELEVATIONS
AS PROPOSED

Drawn By: STANLEY Scale: 1:100 Date: FEB 2022

Orig Status: PLANNING Checked:

Drawing No: 5406-P01 Revision: F