



Front Elevation




Side Elevation

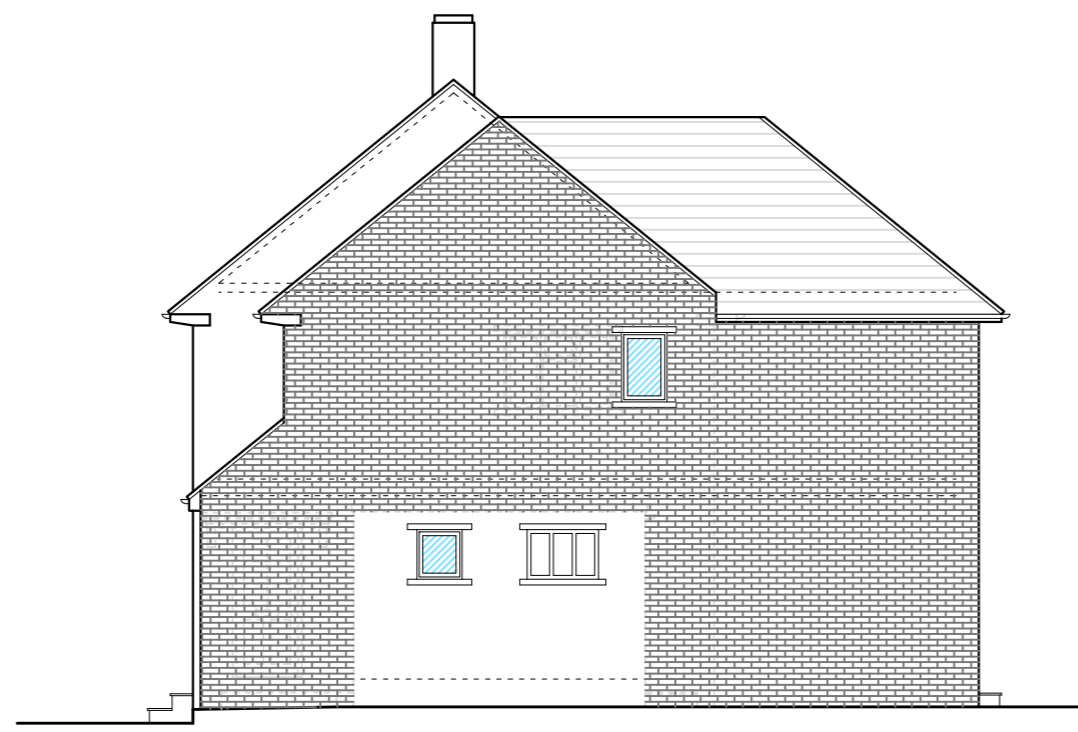


Rear Elevation

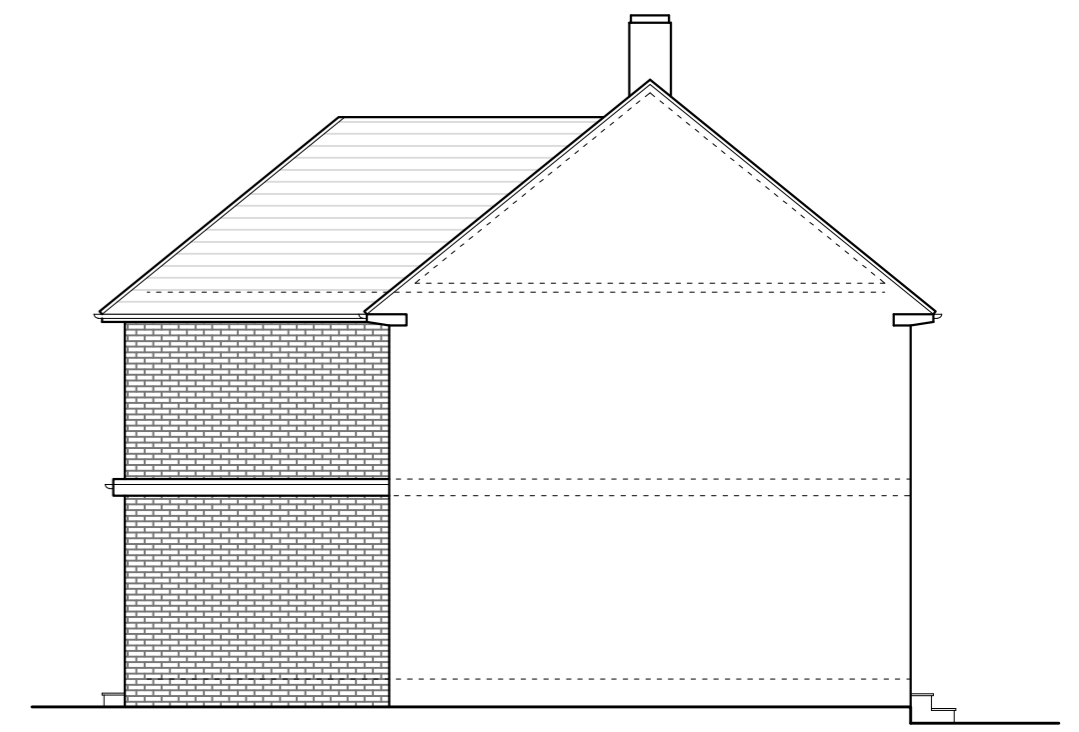


Side Elevation

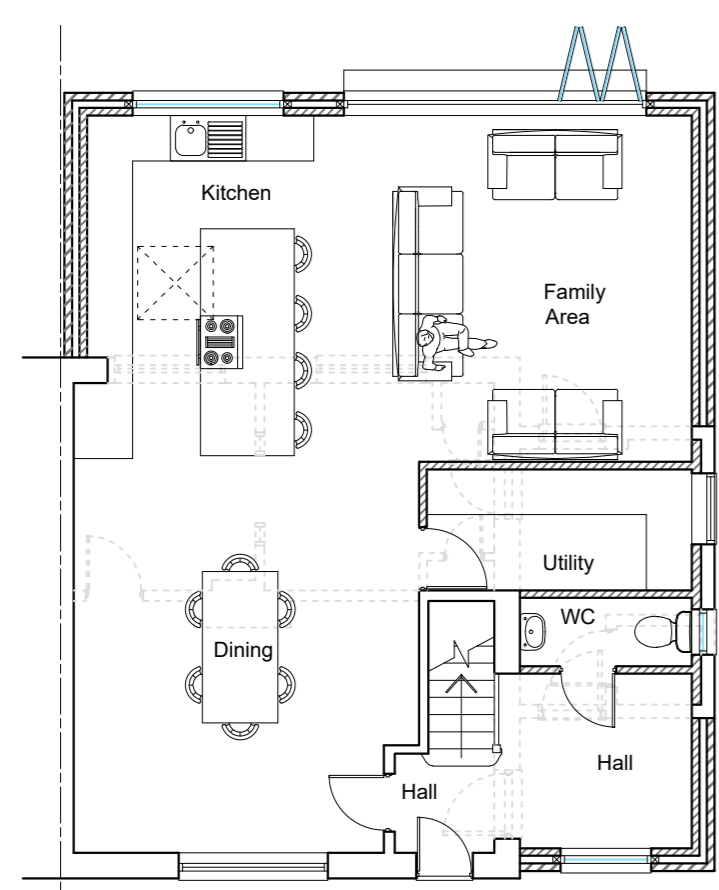


Ground Floor Plan

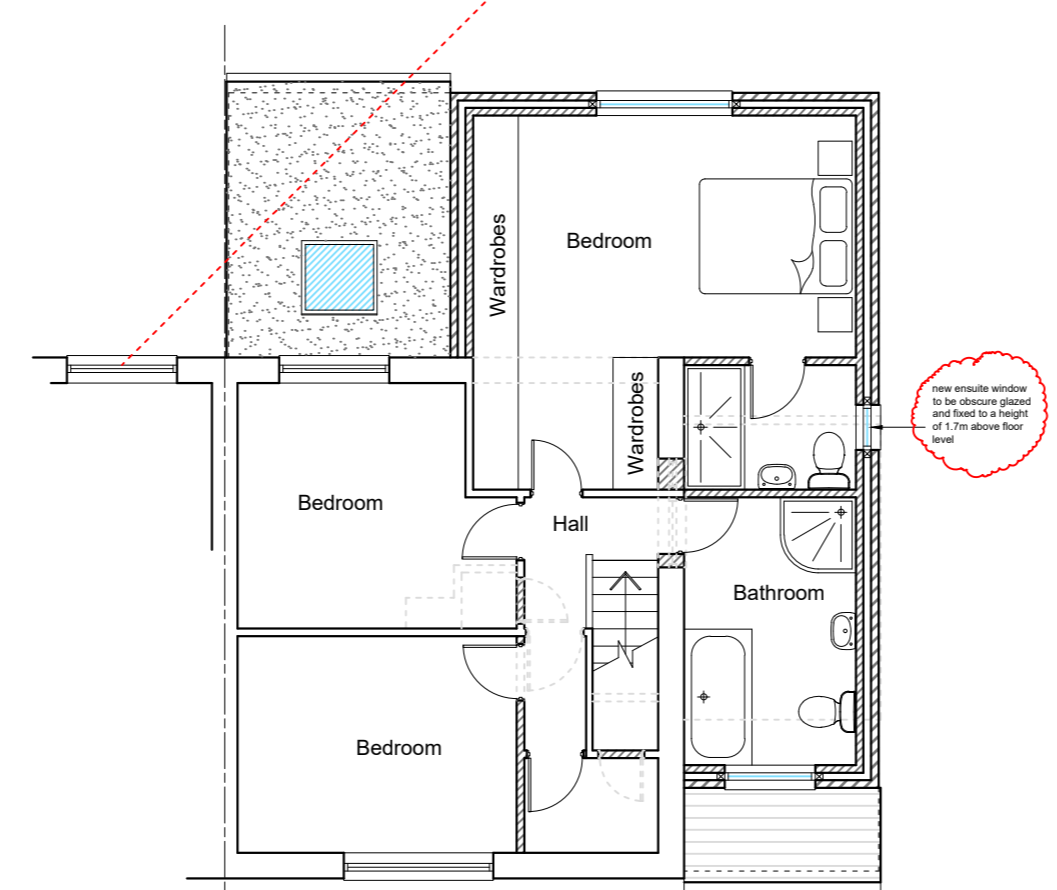

First Floor Plan

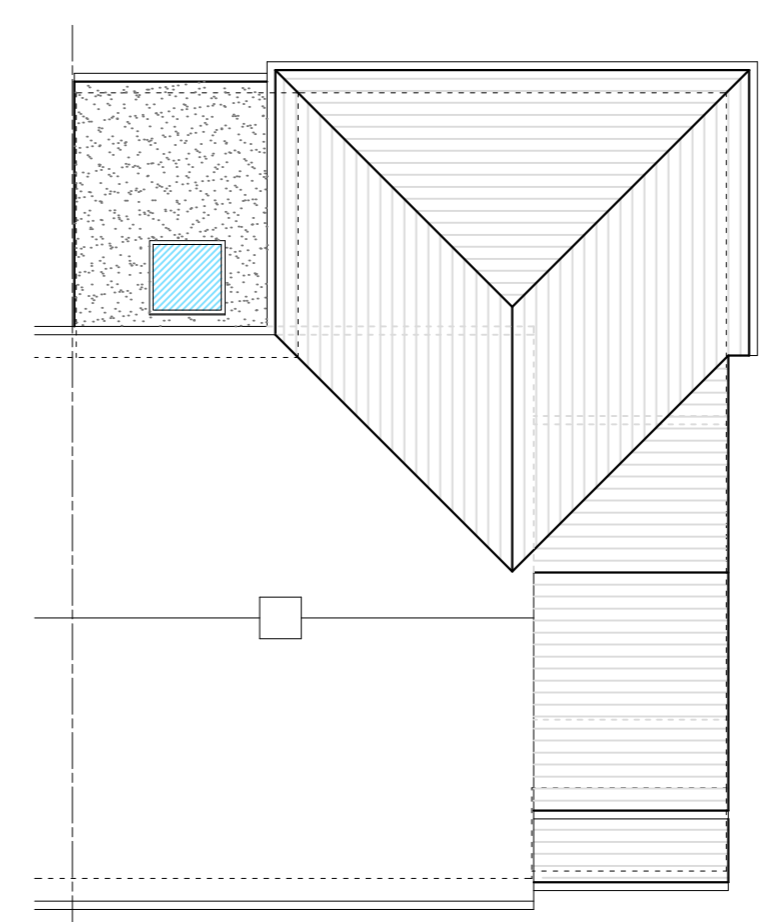

Roof Plan

 

THIS DRAWING PRINTED ON A2 SIZE PAPER



Home Extension Designs

**HOME EXTENSION DESIGNS
HED HOUSE
60a BRIDGE ROAD EAST
WELWYN GARDEN CITY
HERTS AL7 1JU
tel : 01707 393971
e:info@hed.co.uk**

Project:
55 Wheatley Road,
Welwyn Garden City

Drawing Title:
**PLANS AND ELEVATIONS
AS PROPOSED**

Drawn By: STANLEY Scale: 1:100 Date: FEB 2022

Orig Status: PLANNING Checked:

Drawing No: 5406-P01 Revision: **K**