



Roof Plan - 1:200



Ground Floor

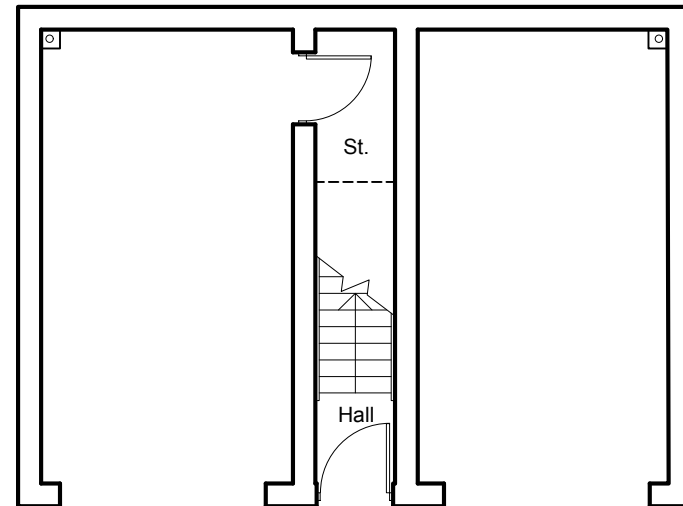

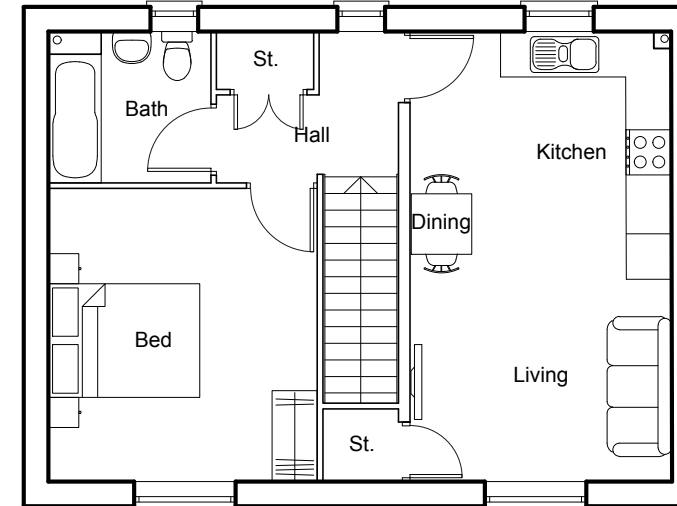

First Floor

Type 2b FOG
1 Bed FOG

Plot: 5 - As drawn



 CMYK (Planning & Design) Ltd 6 The Gavel Centre, Porters Wood St Albans, Herts. AL3 6PQ t: 01727 830123 e: email@cmykuk.net www.cmykuk.net	 Abbey Developments Ltd. Abbey House, 2 Southgate Road Potters Bar, Herts, EN6 5DU	Job: Filbert Close, Hatfield.	
		Title: Type 1b FOG - Floor Plans	
		Scale: 1:100 @A3	Date: Dec 2021
		Drg No: 2060 / P / 20.01	
		Rev:	