



Roof Plan - 1:200

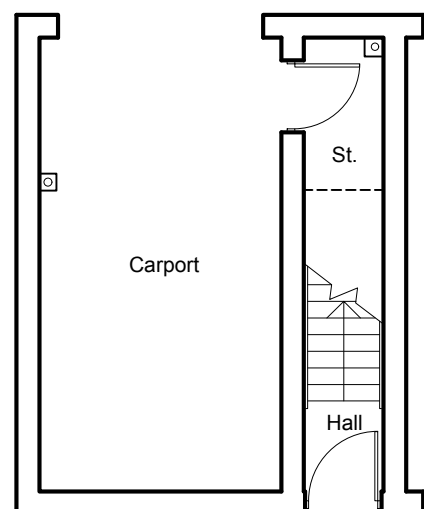


Ground Floor

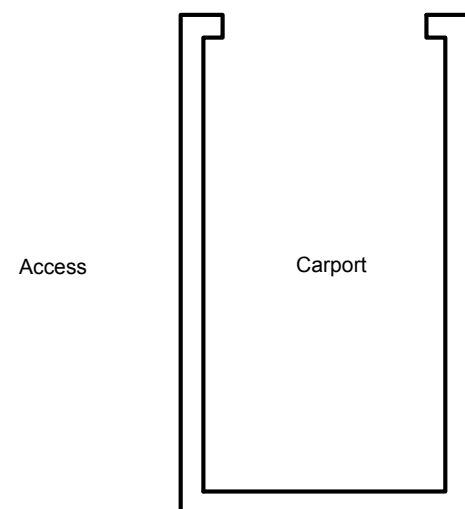

Type 2b FOG
2 Bed FOG

Plot: 35 - As drawn

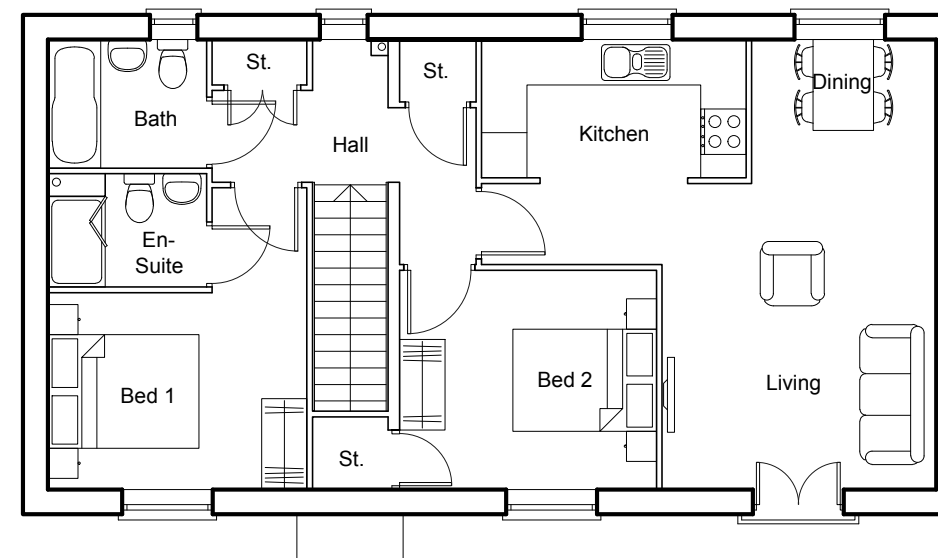

First Floor



 CMYK (Planning & Design) Ltd 6 The Gavel Centre, Porters Wood St Albans, Herts. AL3 6PQ t: 01727 830123 e: email@cmykuk.net www.cmykuk.net	 Abbey Developments Ltd. Abbey House, 2 Southgate Road Potters Bar, Herts, EN6 5DU	Job: Filbert Close, Hatfield.	
	Title: Type 2b FOG - Floor Plans		
	Scale: 1:100 @A3	Date: Dec 2021	
	Drg No: 2060 / P / 20.11		Rev: