






Front Elevation
Plot: 35 - As drawn

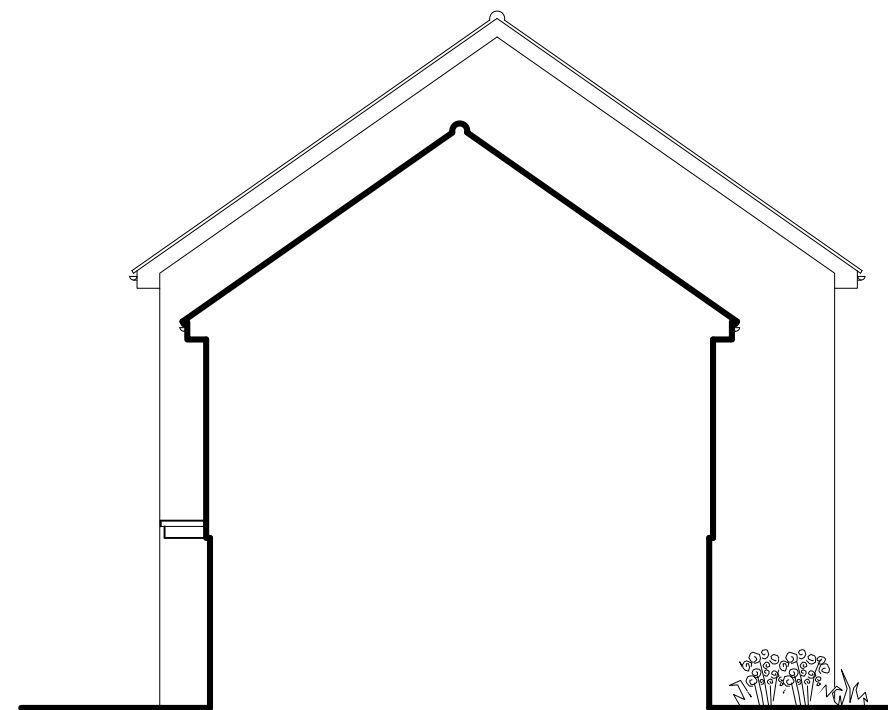

Side Elevation / Section

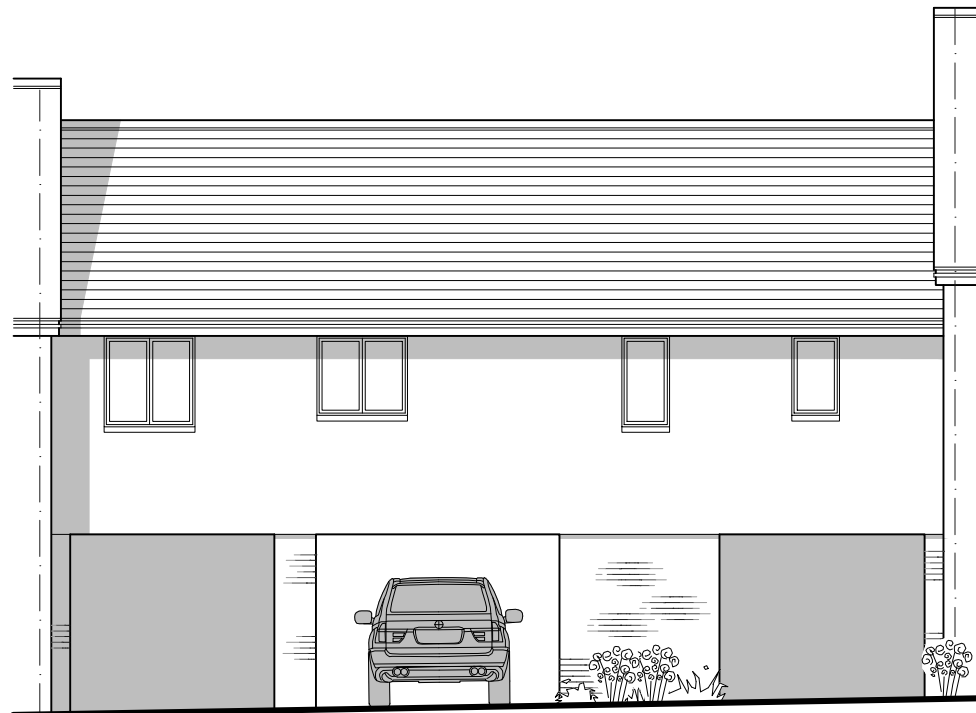

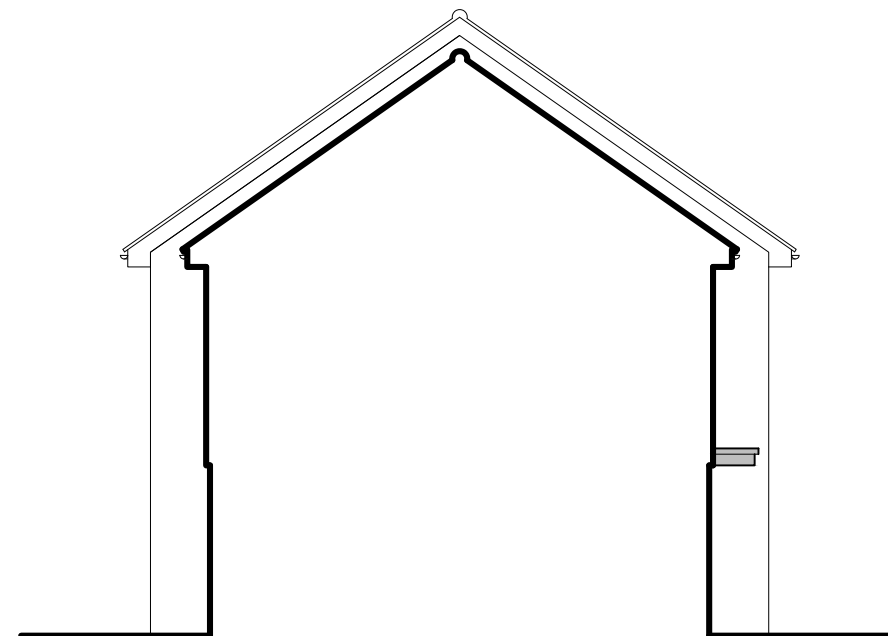

Rear Elevation



Side Elevation / Section



 CMYK (Planning & Design) Ltd 6 The Gavel Centre, Porters Wood St Albans, Herts. AL3 6PQ t: 01727 830123 e: email@cmykuk.net www.cmykuk.net	For:  Abbey Developments Ltd. Abbey House, 2 Southgate Road Potters Bar, Herts, EN6 5DU	Job: Filbert Close, Hatfield.	
		Title: Type 2b FOG - Elevations	
		Scale: 1:100 @A3	Date: Dec 2021
		Drg No: 2060 / P / 20.12	Rev: