



Roof Plans 1:200
 Plot: 27 - As drawn
 Plots: 28 & 33, 34 - Handed

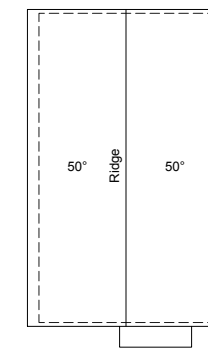


Plot: 32 - As drawn

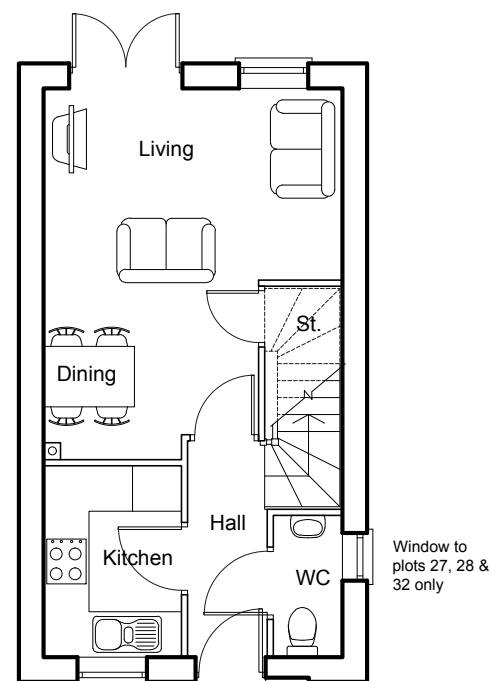

Window to plots 27, 28 & 32 only

Ground Floor

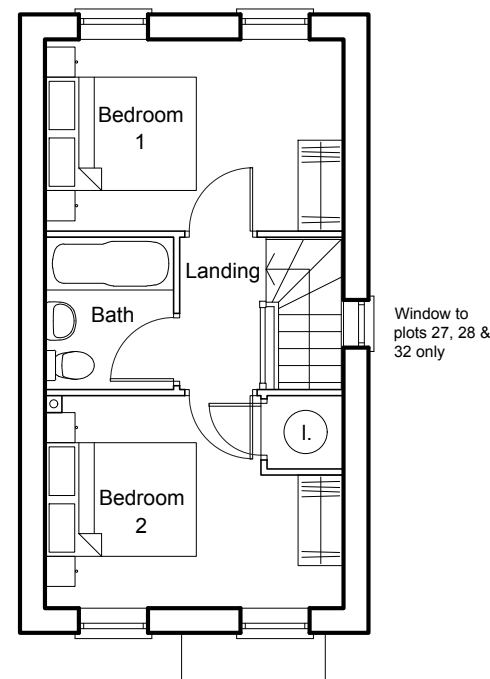

Window to plots 27, 28 & 32 only

First Floor

**Type B - Wilton
 2 Bed House**

Plots: 27 & 32 - As drawn
 Plots: 28 & 33, 34 - Handed



 CMYK (Planning & Design) Ltd 6 The Gavel Centre, Porters Wood St Albans, Herts. AL3 6PQ t: 01727 830123 e: email@cmykuk.net www.cmykuk.net	 For: Abbey Developments Ltd. Abbey House, 2 Southgate Road Potters Bar, Herts, EN6 5DU	Job: Filbert Close, Hatfield.	
	Title: Type B, Wilton - Floor Plans		
	Scale: 1:100 @ A3	Date: Dec 2021	
	Drg No: 2060 / P / 20.21		Rev: