

Front Elevation

Plot: 27 - As drawn
Plots: 28 & 33, 34 - Handed




Side Elevation

Windows to plots 27 & 28 only



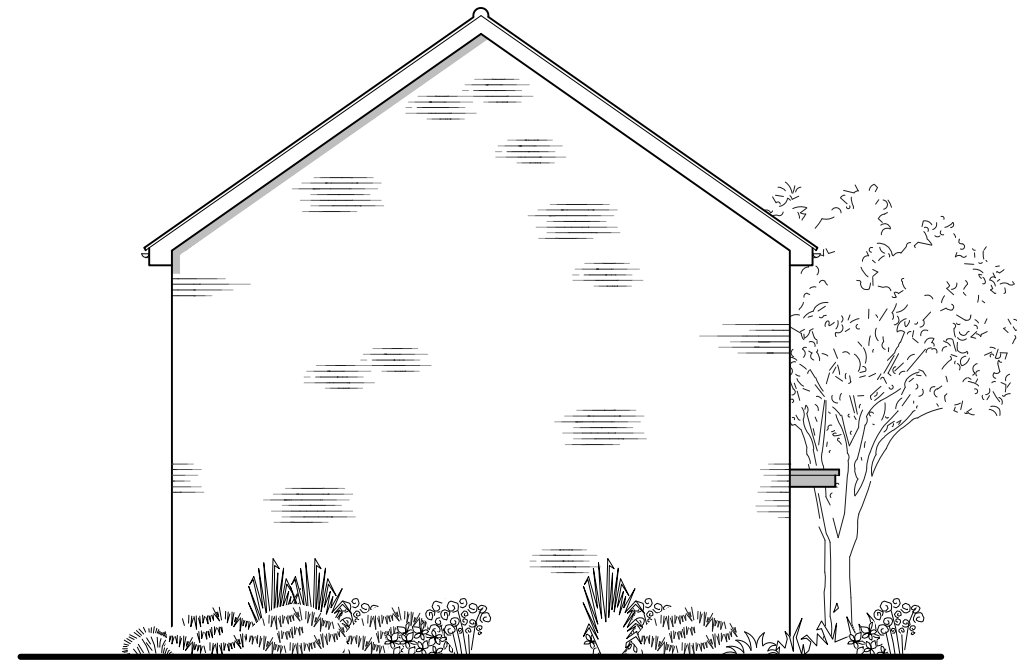

Rear Elevation



Side Elevation



 CMYK (Planning & Design) Ltd 6 The Gavel Centre, Porters Wood St Albans, Herts. AL3 6PQ t: 01727 830123 e: email@cmykuk.net www.cmykuk.net	For:	Job: Filbert Close, Hatfield.	
	 Abbey Developments Ltd. Abbey House, 2 Southgate Road Potters Bar, Herts, EN6 5DU	Title: Type B, Wilton - Elevations 1	
		Scale: 1:100 @ A3	Date: Dec 2021
		Drg No: 2060 / P / 20.22	