


Front Elevation

Plots: 14, 23 & 39 - As drawn
 Plots: 24 & 38 - Handed



Side Elevation

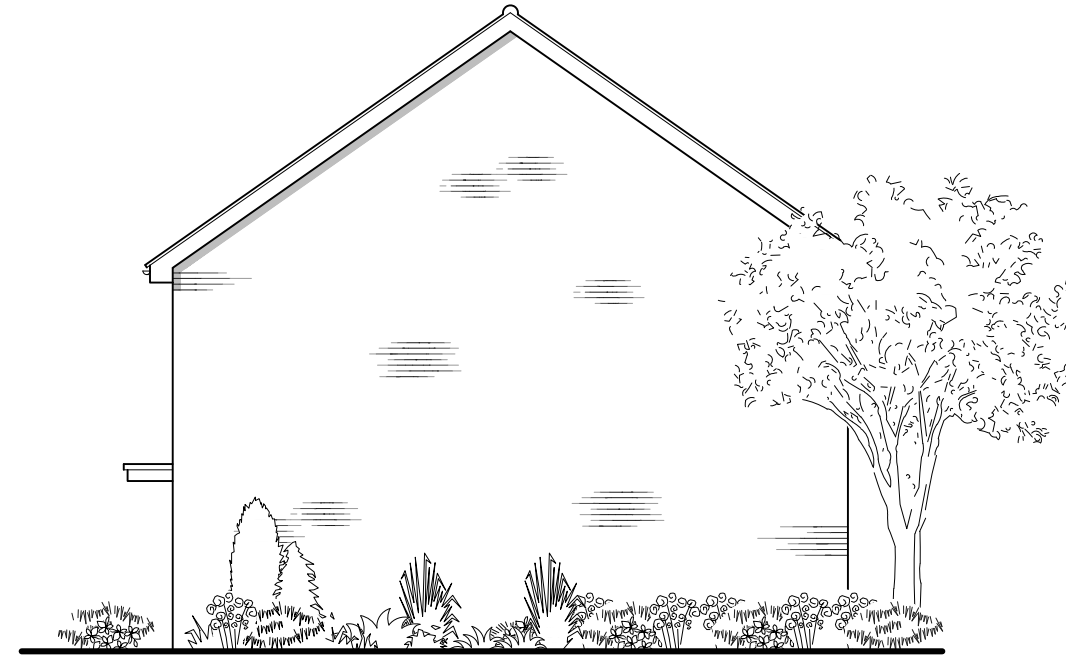



Rear Elevation



Side Elevation



 CMYK (Planning & Design) Ltd 6 The Gavel Centre, Porters Wood St Albans, Herts. AL3 6PQ t: 01727 830123 e: email@cmykuk.net www.cmykuk.net	For:	 Abbey Developments Ltd. Abbey House, 2 Southgate Road Potters Bar, Herts, EN6 5DU		Job: Filbert Close, Hatfield.
	Title: Type B1 - M4(2), Wilton - Elevations		Scale: 1:100 @ A3	Date: Dec 2021
	Drg No: 2060 / P / 20.32			Rev: