


Front Elevation

Plots: 17 & 18 - As drawn
Plot: 16 - Handed



Side Elevation

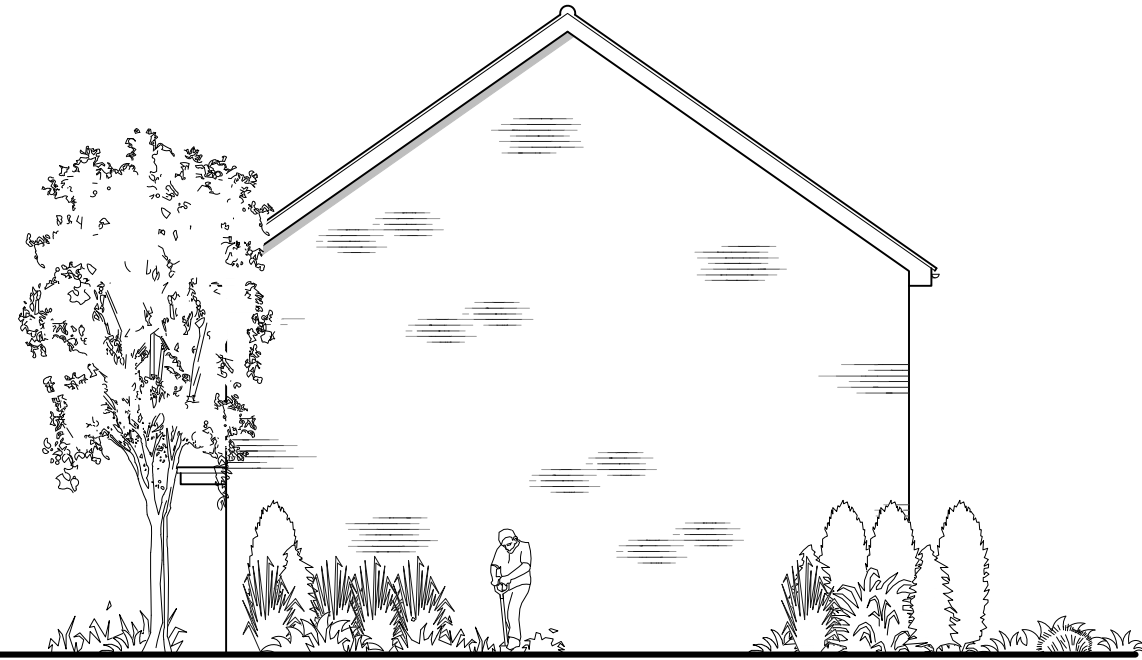



Rear Elevation



Side Elevation

Windows to plot 18 only



| | | | | |
|--|---|----------------------------------|-------------------|--|
|  CMYK (Planning & Design) Ltd 6 The Gavel Centre, Porters Wood St Albans, Herts. AL3 6PQ t: 01727 830123 e: email@cmykuk.net www.cmykuk.net | For: | Job: Filbert Close, Hatfield. | | |
| |  | Title: Type HA3 - Elevations | | |
| | Abbey Developments Ltd. Abbey House, 2 Southgate Road Potters Bar, Herts, EN6 5DU | Scale: 1:100 @ A3 | Date: Dec 2021 | |
| | | Drg No: 2060 / P / 20.102 | Rev: | |