



Roof Plan 1:200



Ground Floor

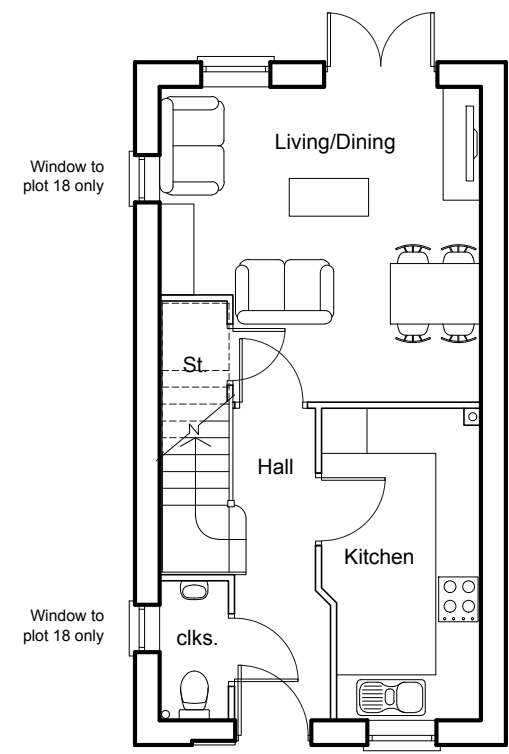

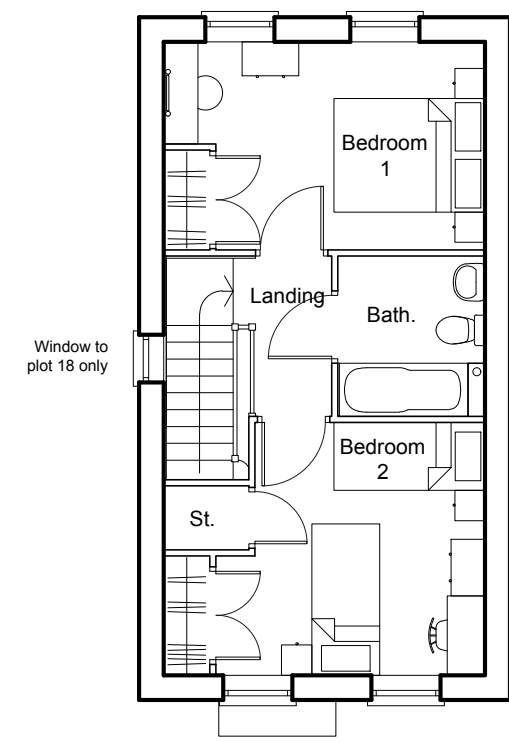

First Floor

Type HA3
2 Bed House

Plots: 17 & 18 - As drawn
Plot: 16 - Handed



 PLANNING AND DESIGN CMYK (Planning & Design) Ltd 6 The Gavel Centre, Porters Wood St Albans, Herts. AL3 6PQ t: 01727 830123 e: email@cmykuk.net www.cmykuk.net	For:  Abbey Developments Ltd. Abbey House, 2 Southgate Road Potters Bar, Herts, EN6 5DU	Job: Filbert Close, Hatfield.		
		Title: Type HA3 - Floor Plans		
		Scale: 1:100 @ A3	Date: Dec 2021	
		Drg No: 2060 / P / 20.101		Rev: