





Front Elevation

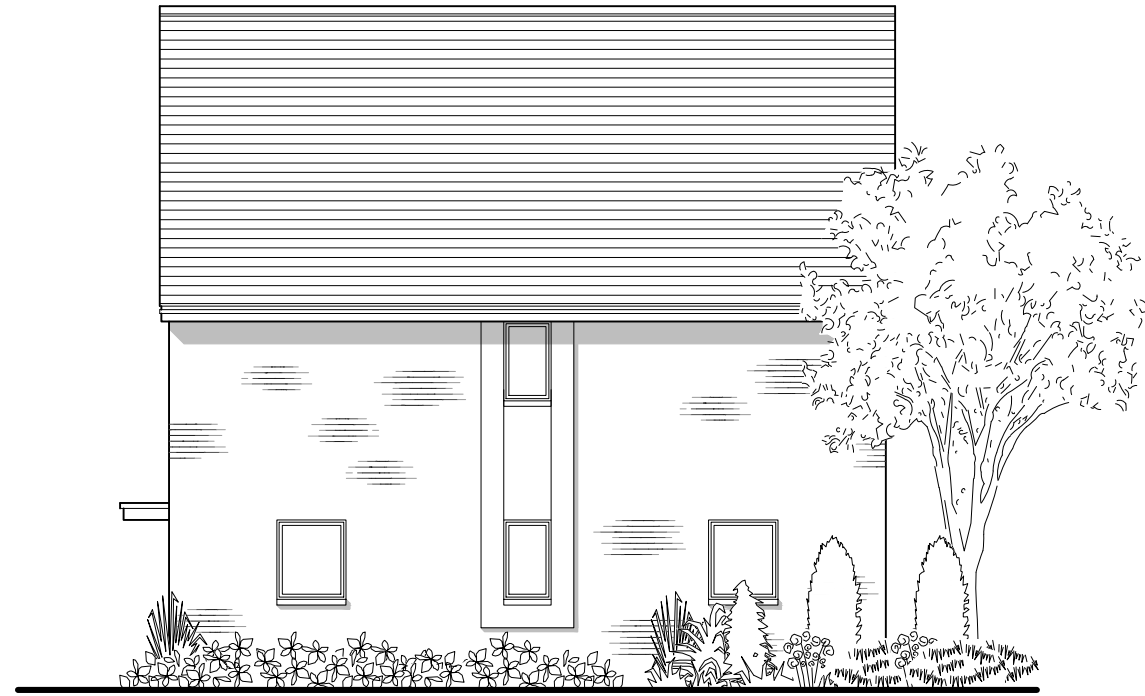

Side Elevation



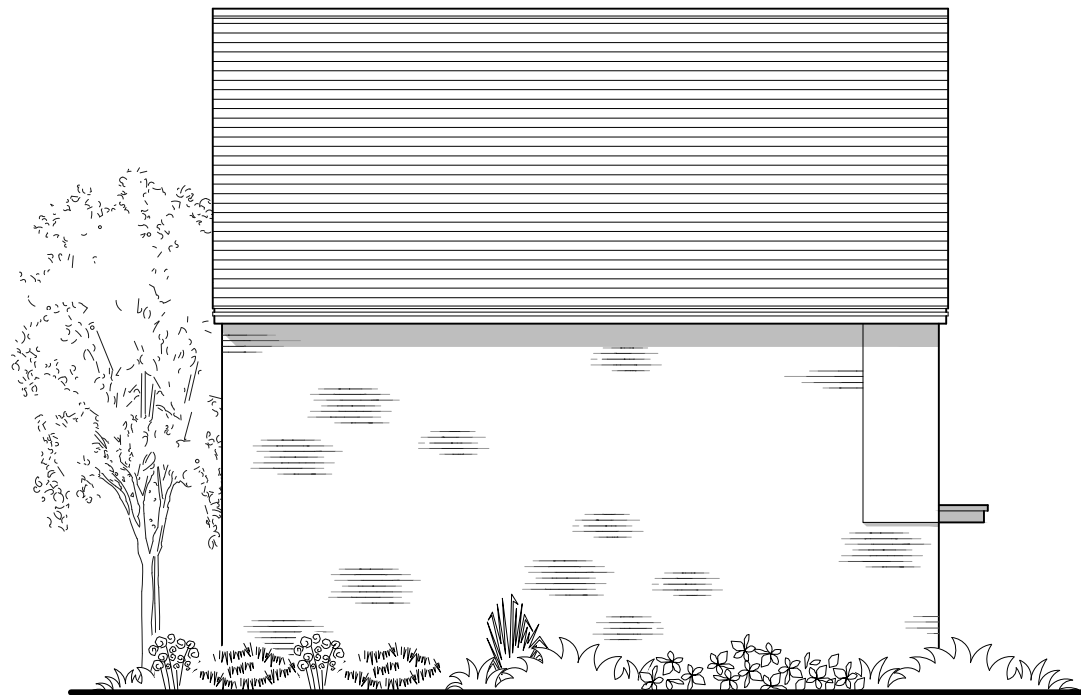

Rear Elevation



Side Elevation



 <b>PLANNING AND DESIGN</b> <b>CMYK (Planning &amp; Design) Ltd</b> 6 The Gavel Centre, Porters Wood St Albans, Herts. AL3 6PQ t: 01727 830123 e: email@cmykuk.net www.cmykuk.net	For:	 Abbey Developments Ltd. Abbey House, 2 Southgate Road Potters Bar, Herts, EN6 5DU		Job: Filbert Close, Hatfield.
	Title: Type A, 994 - Elevations		Date: Dec 2021	
	Scale: 1:100 @ A3		Drg No: 2060 / P / 20.62	
			Rev:	